




A-A' Section - South to North
Scale: 1:200

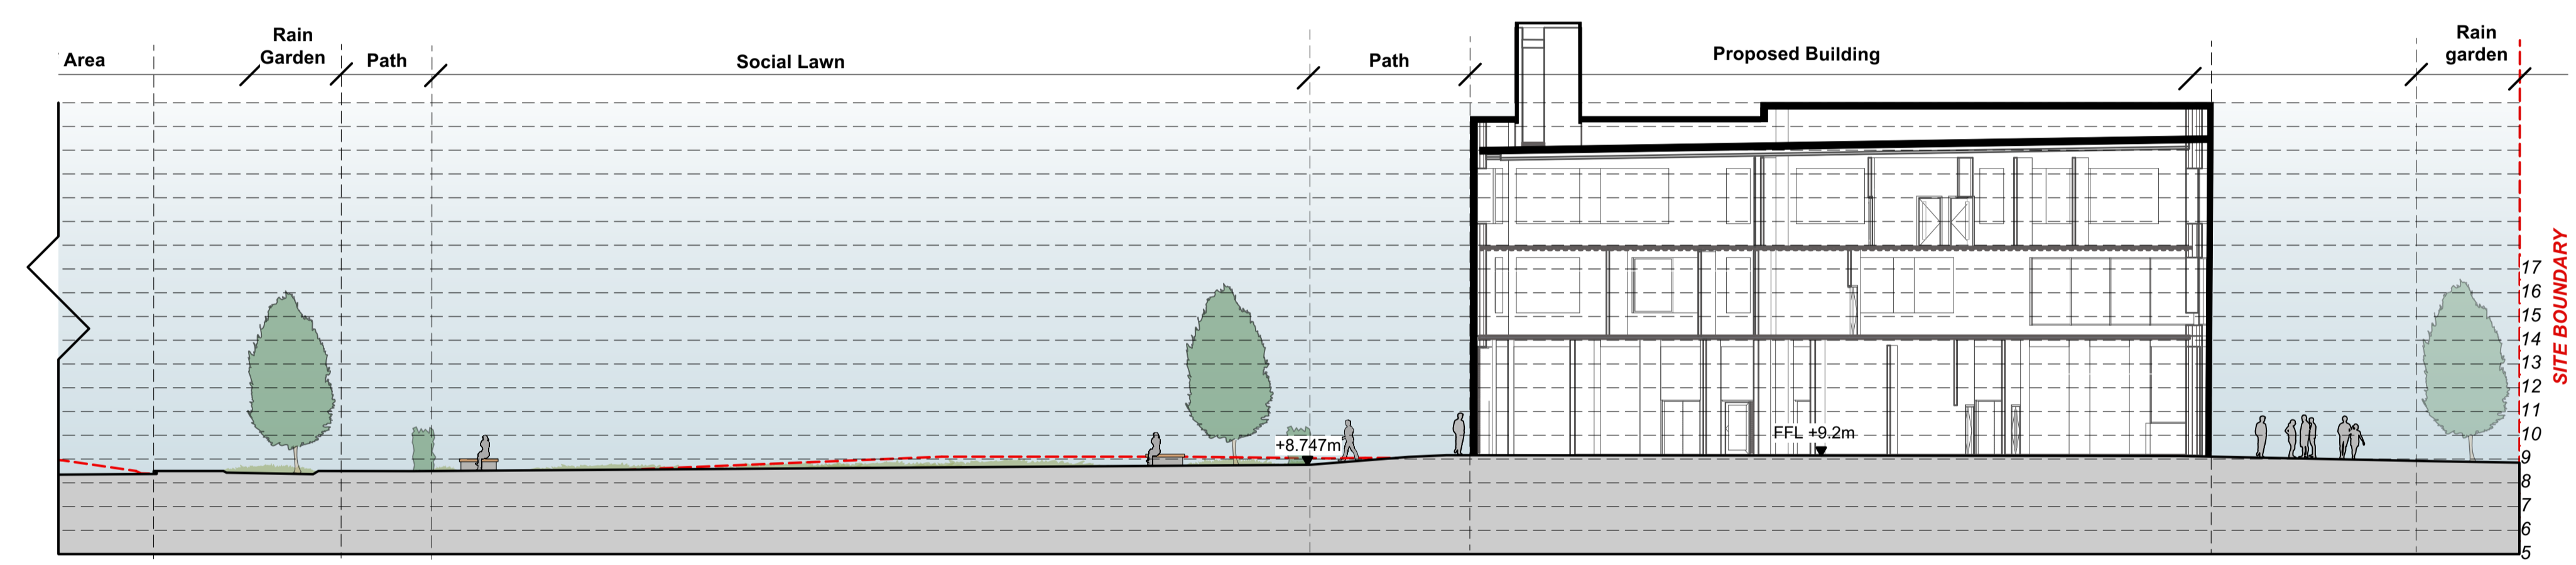

A-A' Section - South to North
Scale: 1:200

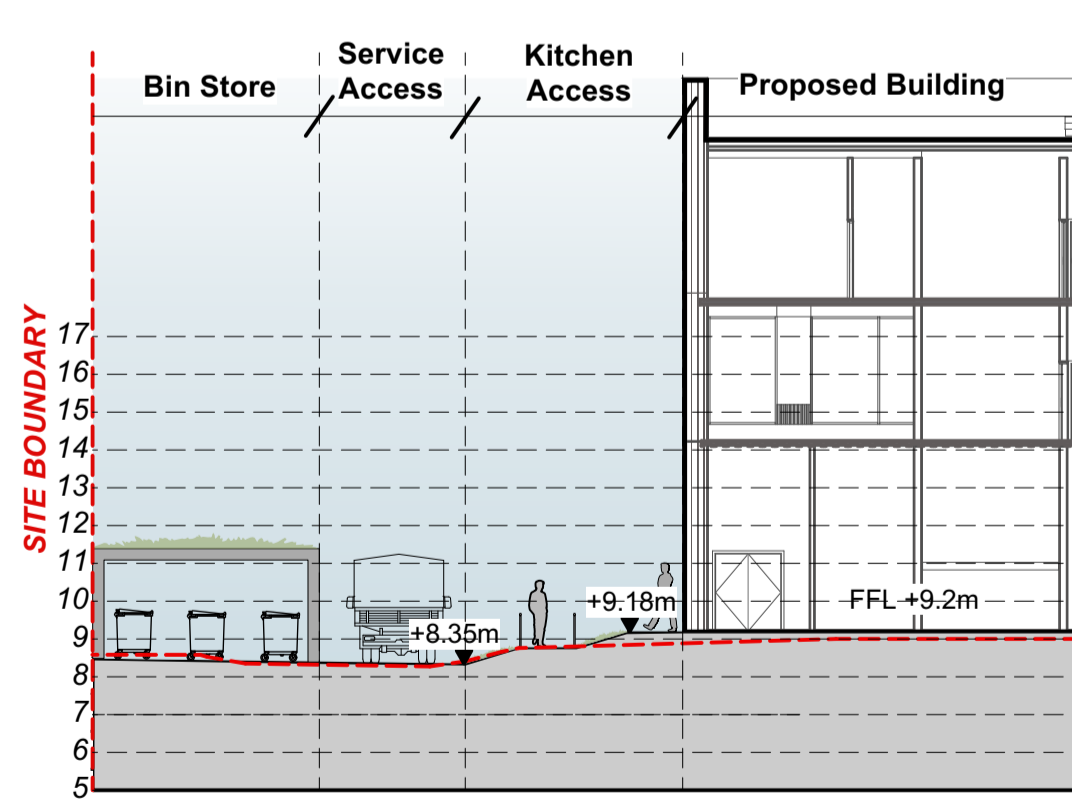

B-B' Section - West to East
Scale: 1:200

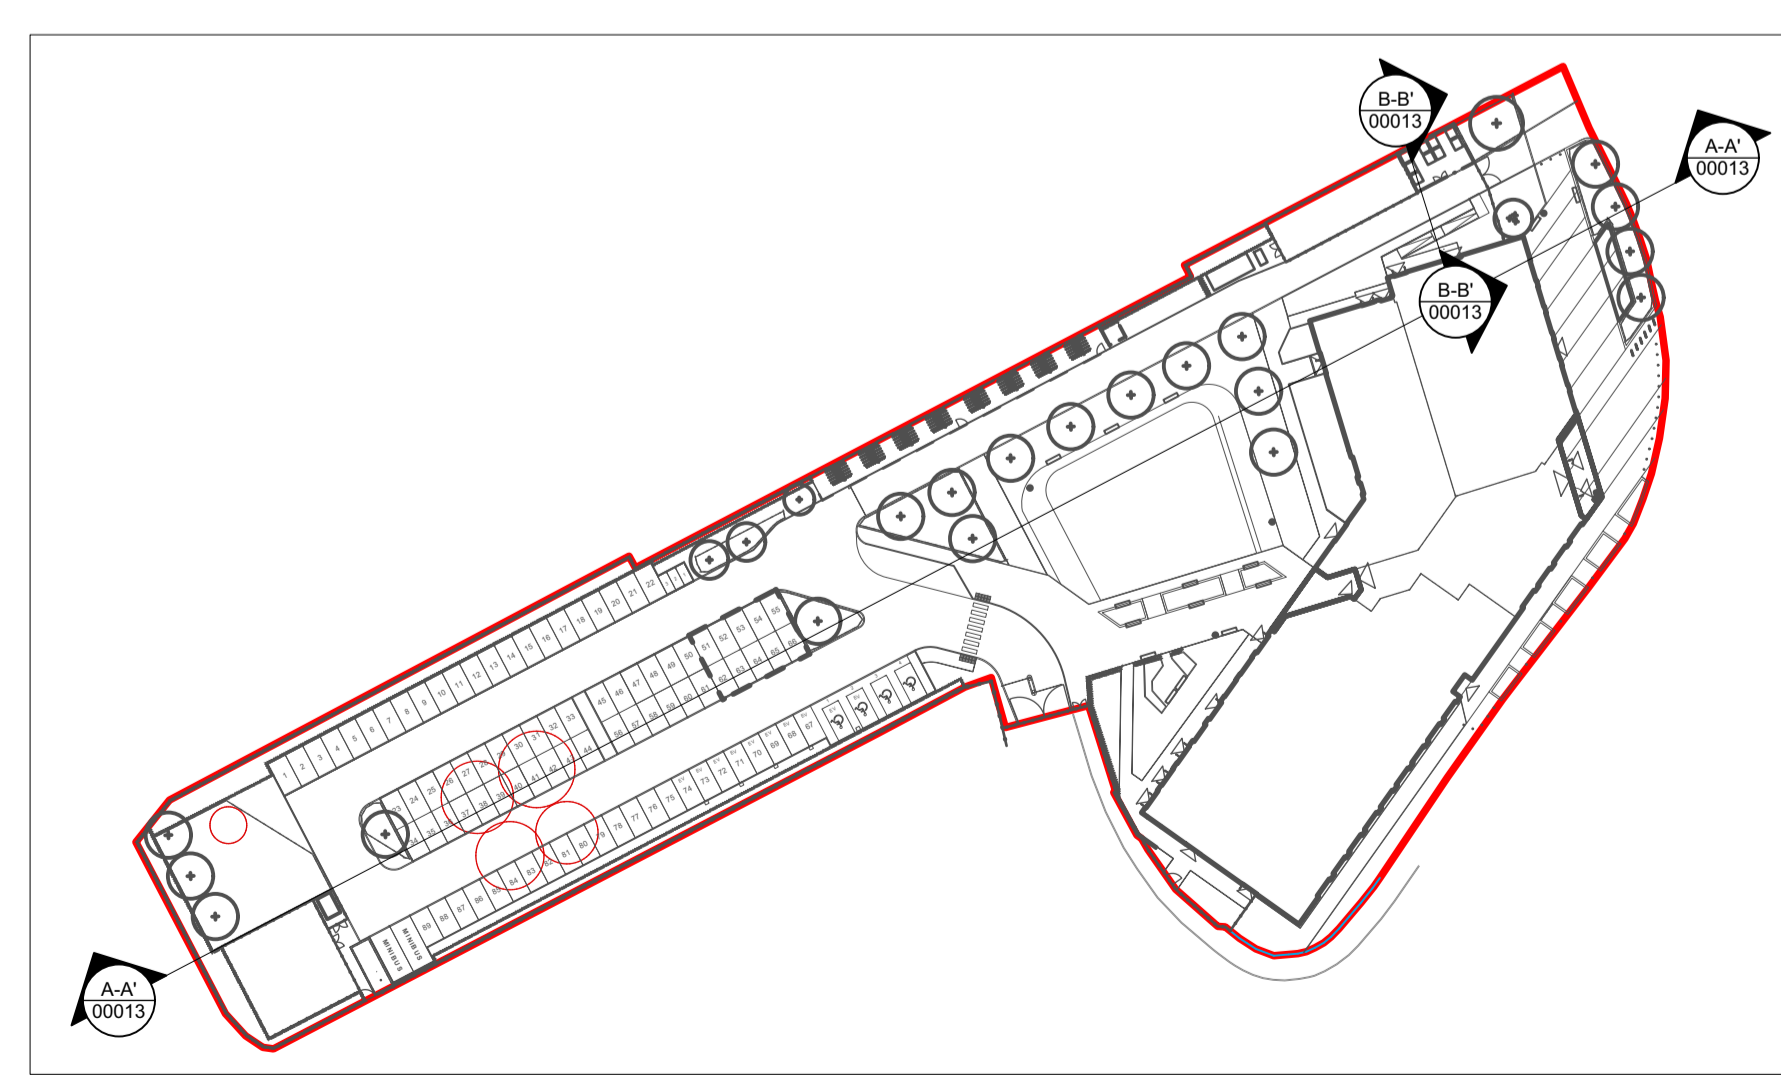

Note
 1. Do not scale from this drawing
 2. To be read in conjunction with Project Risk Register REF: XXX
 3. To be read in conjunction with all other Landscape Architect's drawings

ID	RISK	MITIGATION	DATE MITIGATED
RESIDUAL PROJECT RISKS			

DATE	REV	DESCRIPTION OF REVISION	DRAWN BY	APPROVED BY
20/03/2024	P04	Issued for Planning	MDS	MH

REVISIONS

STATUS
A2 - Authorized and Accepted as Planning Application Submission

ares
 LANDSCAPE ARCHITECTS
 Ares Landscape Architects LTD
 Gatecrasher,
 51 Eyre Lane
 Sheffield
 S1 4RS
 t: 0114 276 2000
 e: hello@aresdesign.co.uk
 w: ares.eu.com


CLIENT:
Cardiff and Vale College

PROJECT TITLE:
Barry Waterfront Campus


DRAWING TITLE:
Site Section 1 of 2

DRAWING SCALE: 1:200	DRAWN BY: MDS	DRAWN DATE: 23/11/2023
PAPER SIZE: A1	APPROVED BY: MH	ALA PROJECT CODE: ALAT24


DRAWING NUMBER: **VG0201-ALA-00-XX-DR-L-00012 A2** STATUS: **A2** REVISION: **P04**

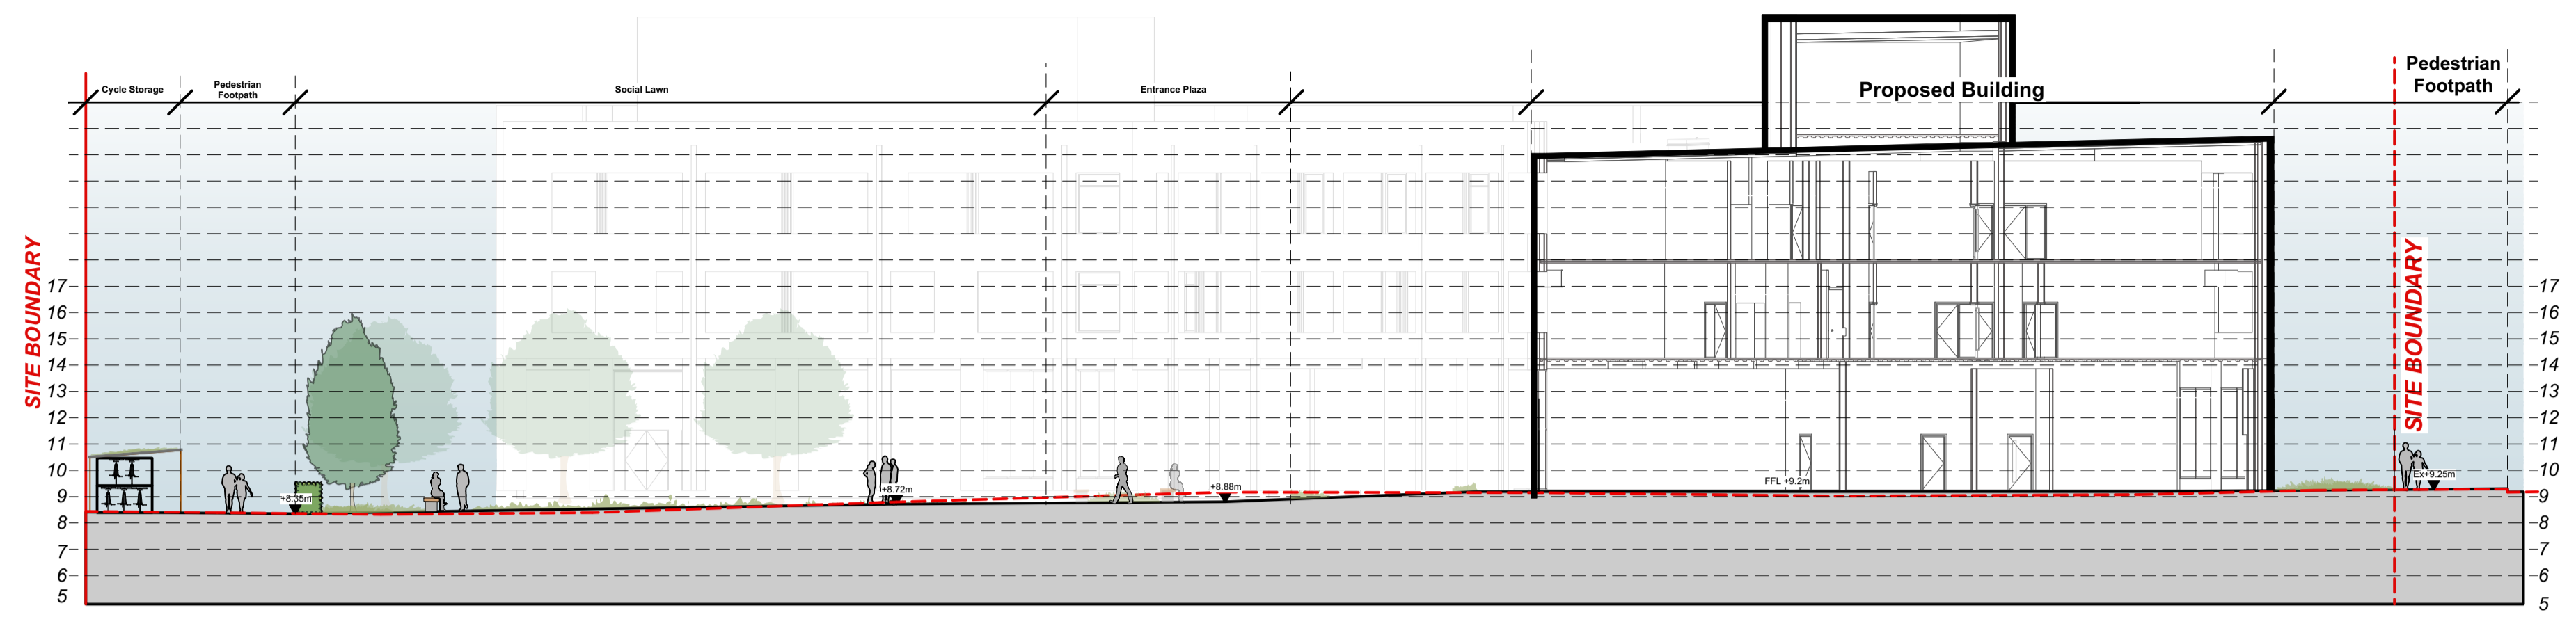


C-C' Section BB - West to East
Scale: 1:200

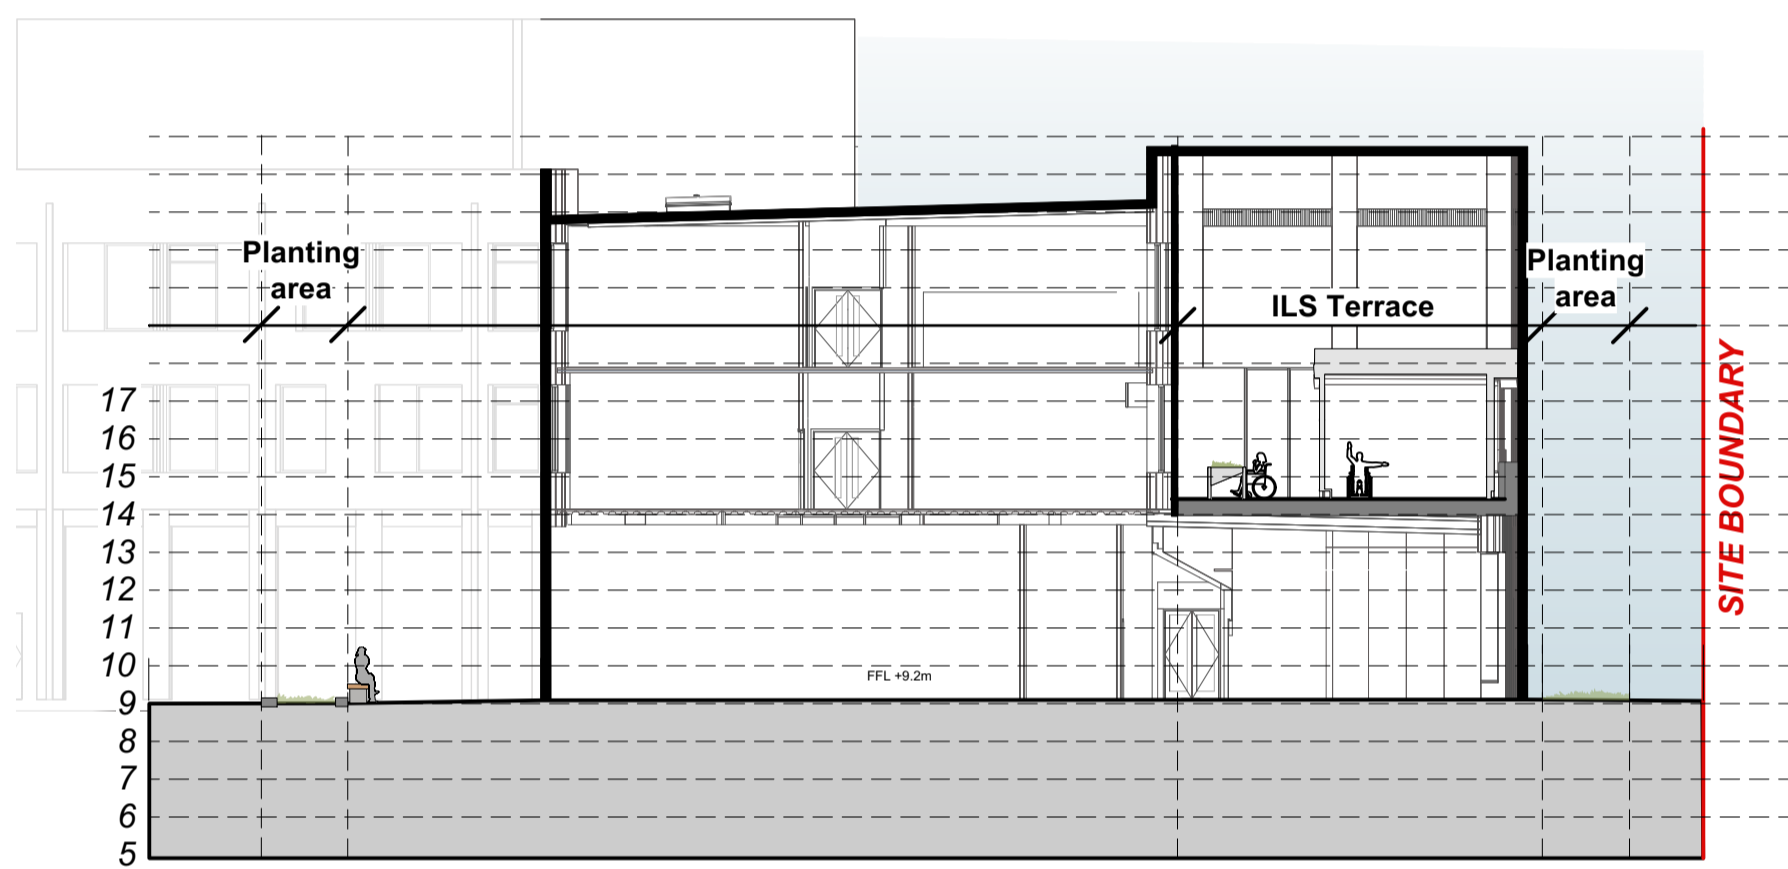

D-D' Section CC - West to East
Scale: 1:200

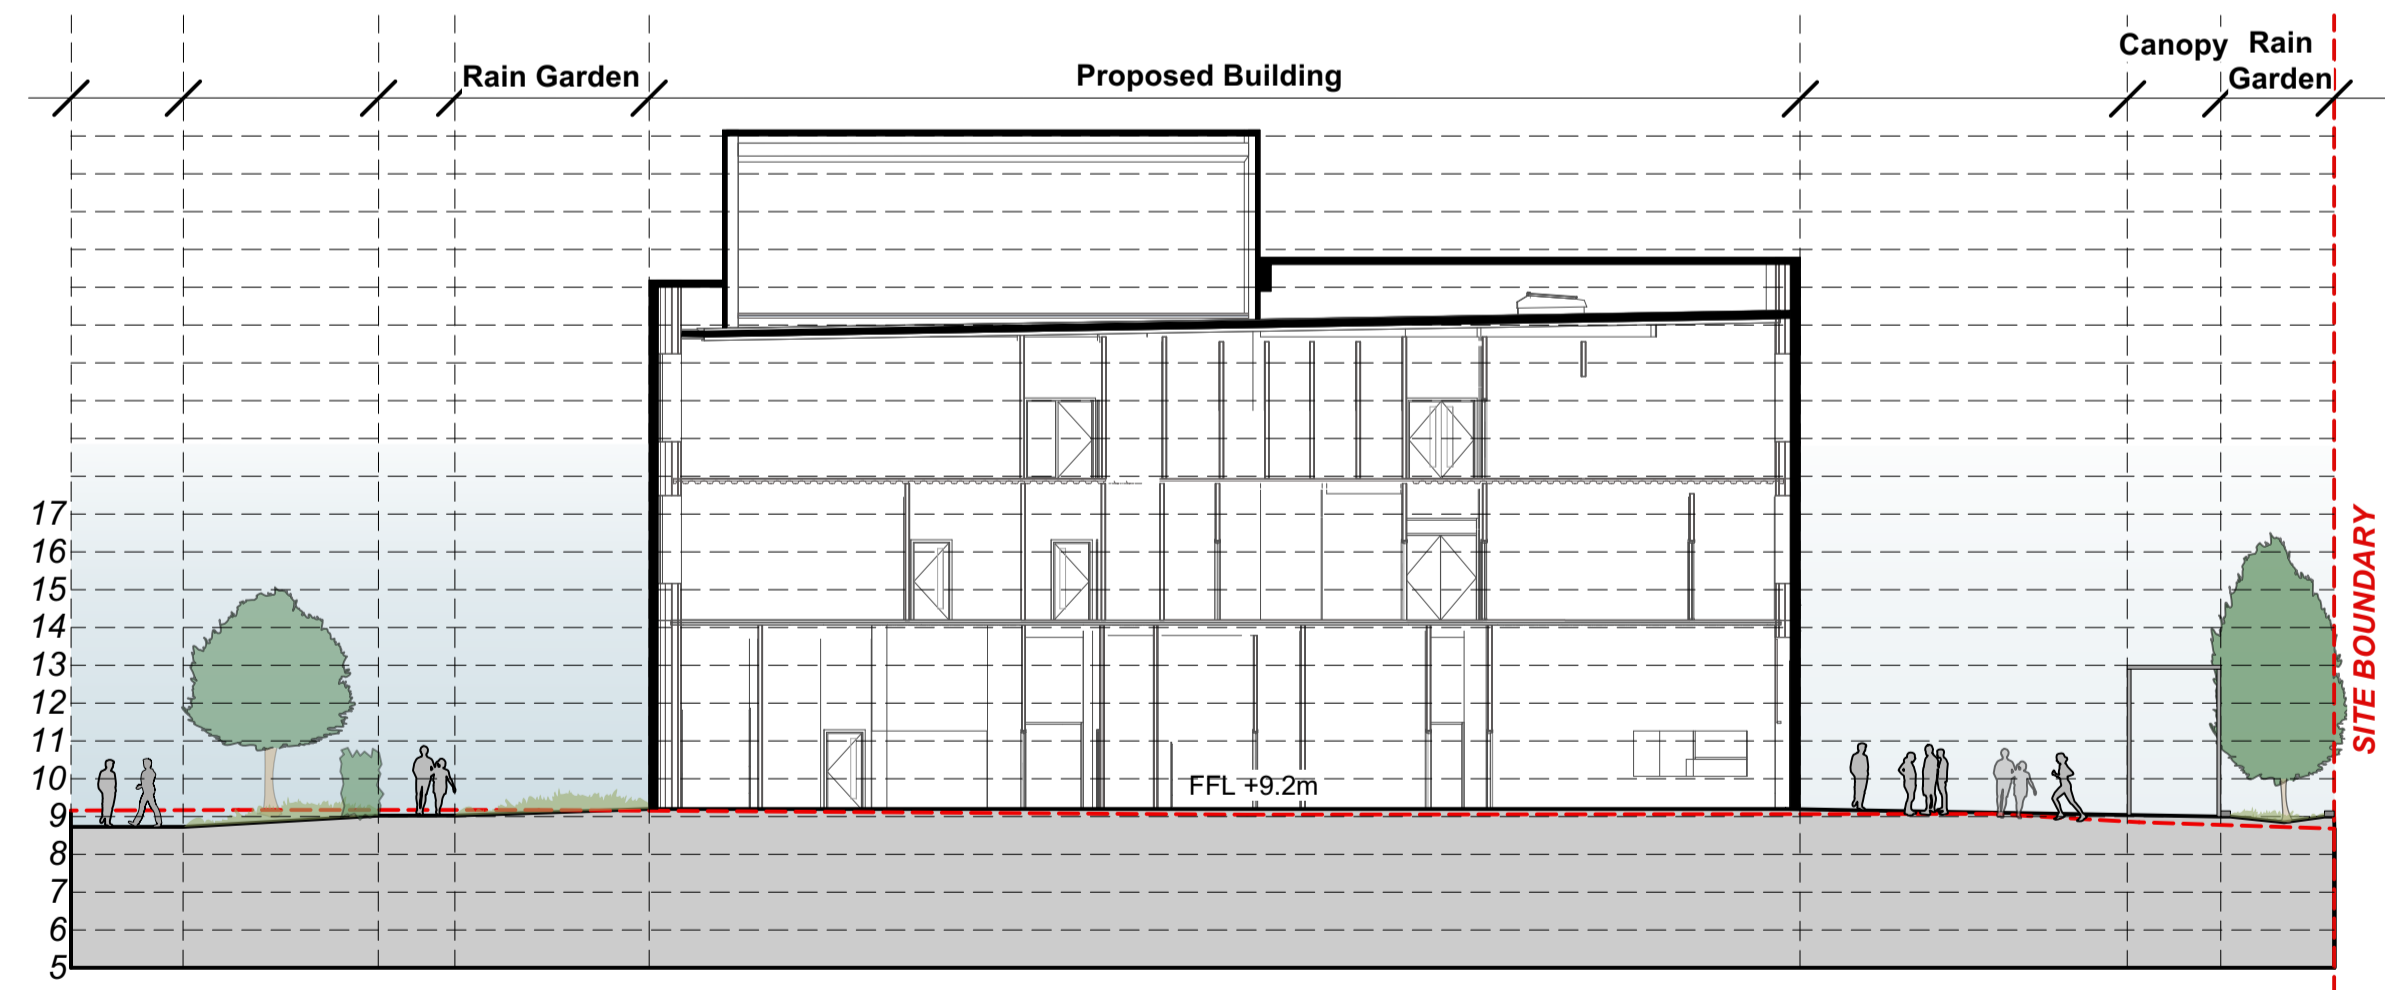

E-E' Section CC - West to East
Scale: 1:200

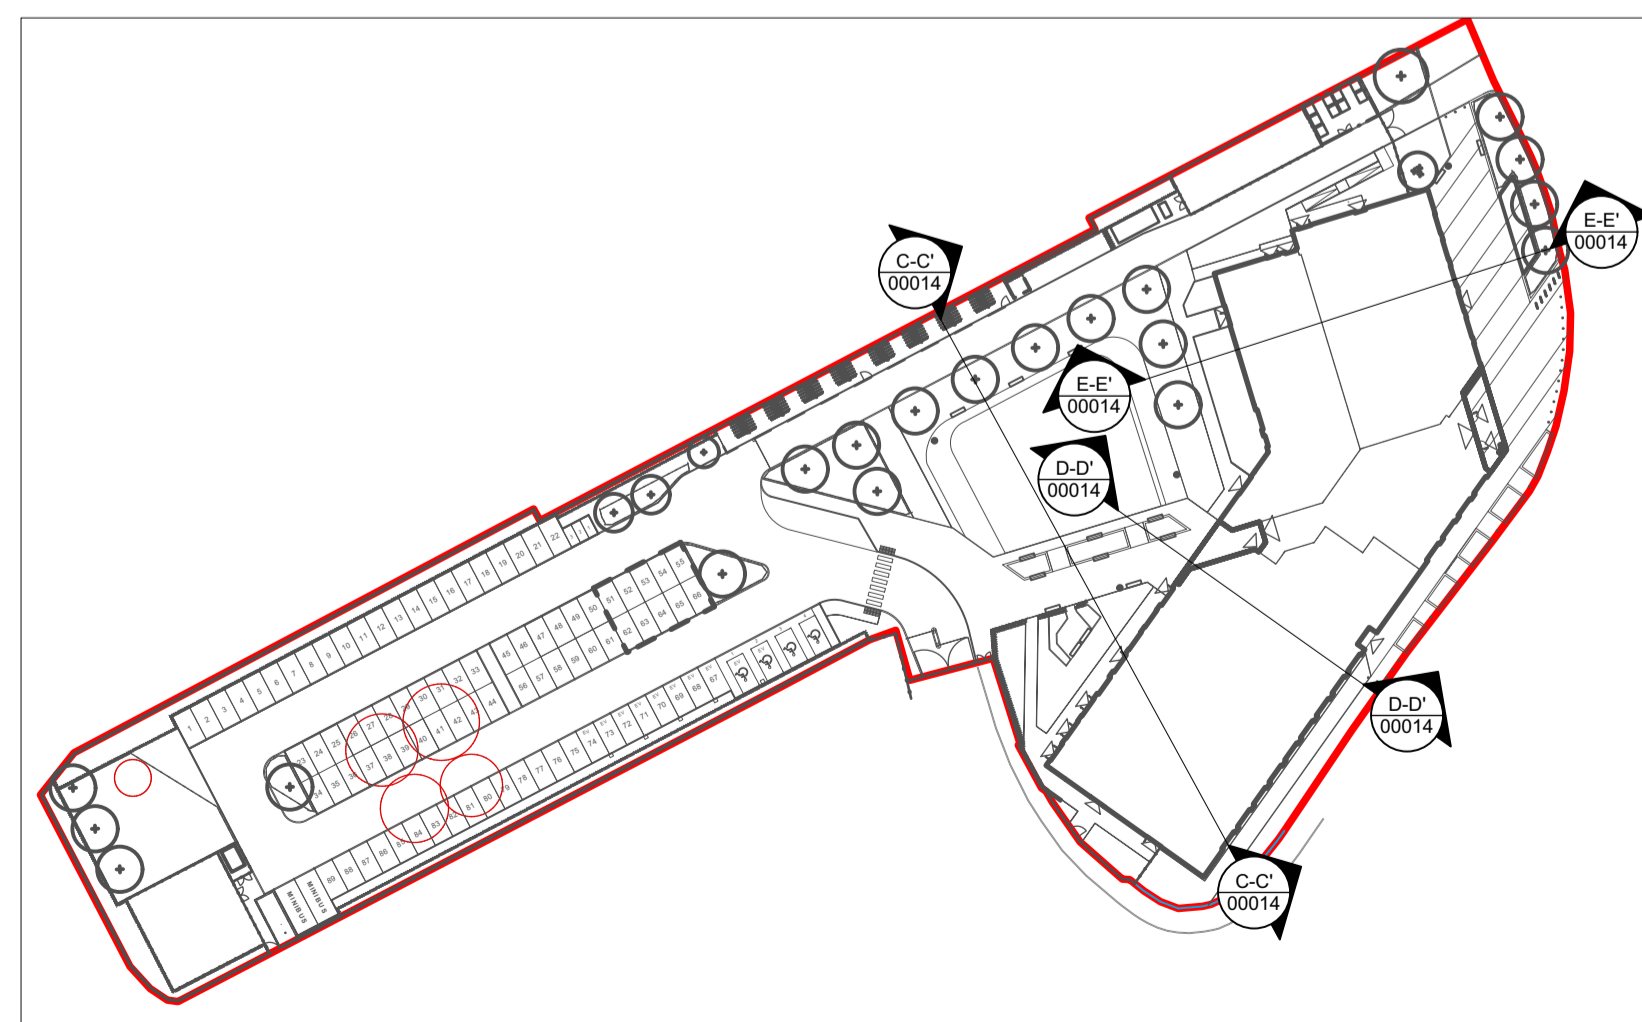

Note
1. Do not scale from this drawing
2. To be read in conjunction with Project Risk Register REF: XXX
3. To be read in conjunction with all other Landscape Architect's drawings

ID	RISK	MITIGATION	DATE MITIGATED
RESIDUAL PROJECT RISKS			

DATE	REV	DESCRIPTION OF REVISION	DRAWN BY	APPROVED BY
20/03/2024	P04	Issued for Planning	MDS	MH
REVISIONS				

STATUS
A2 - Authorized and Accepted as Planning Application Submission

ares
LANDSCAPE ARCHITECTS
Ares Landscape Architects LTD
Gatecrasher,
51 Eyre Lane
Sheffield
S1 4RS
t: 0114 276 2000
e: hello@aresdesign.co.uk
w: ares.eu.com


CLIENT:
Cardiff and Vale College

PROJECT TITLE:
Barry Waterfront Campus

DRAWING TITLE:
Site Section 2 of 2

DRAWING SCALE: 1:200	DRAWN BY: MDS	DRAWN DATE: 23/11/2023
PAPER SIZE: A1	APPROVED BY: MH	ALA PROJECT CODE: ALAT24

DRAWING NUMBER: **VG0201-ALA-00-XX-DR-L-00013 A2** STATUS: **A2** REVISION: **P04**

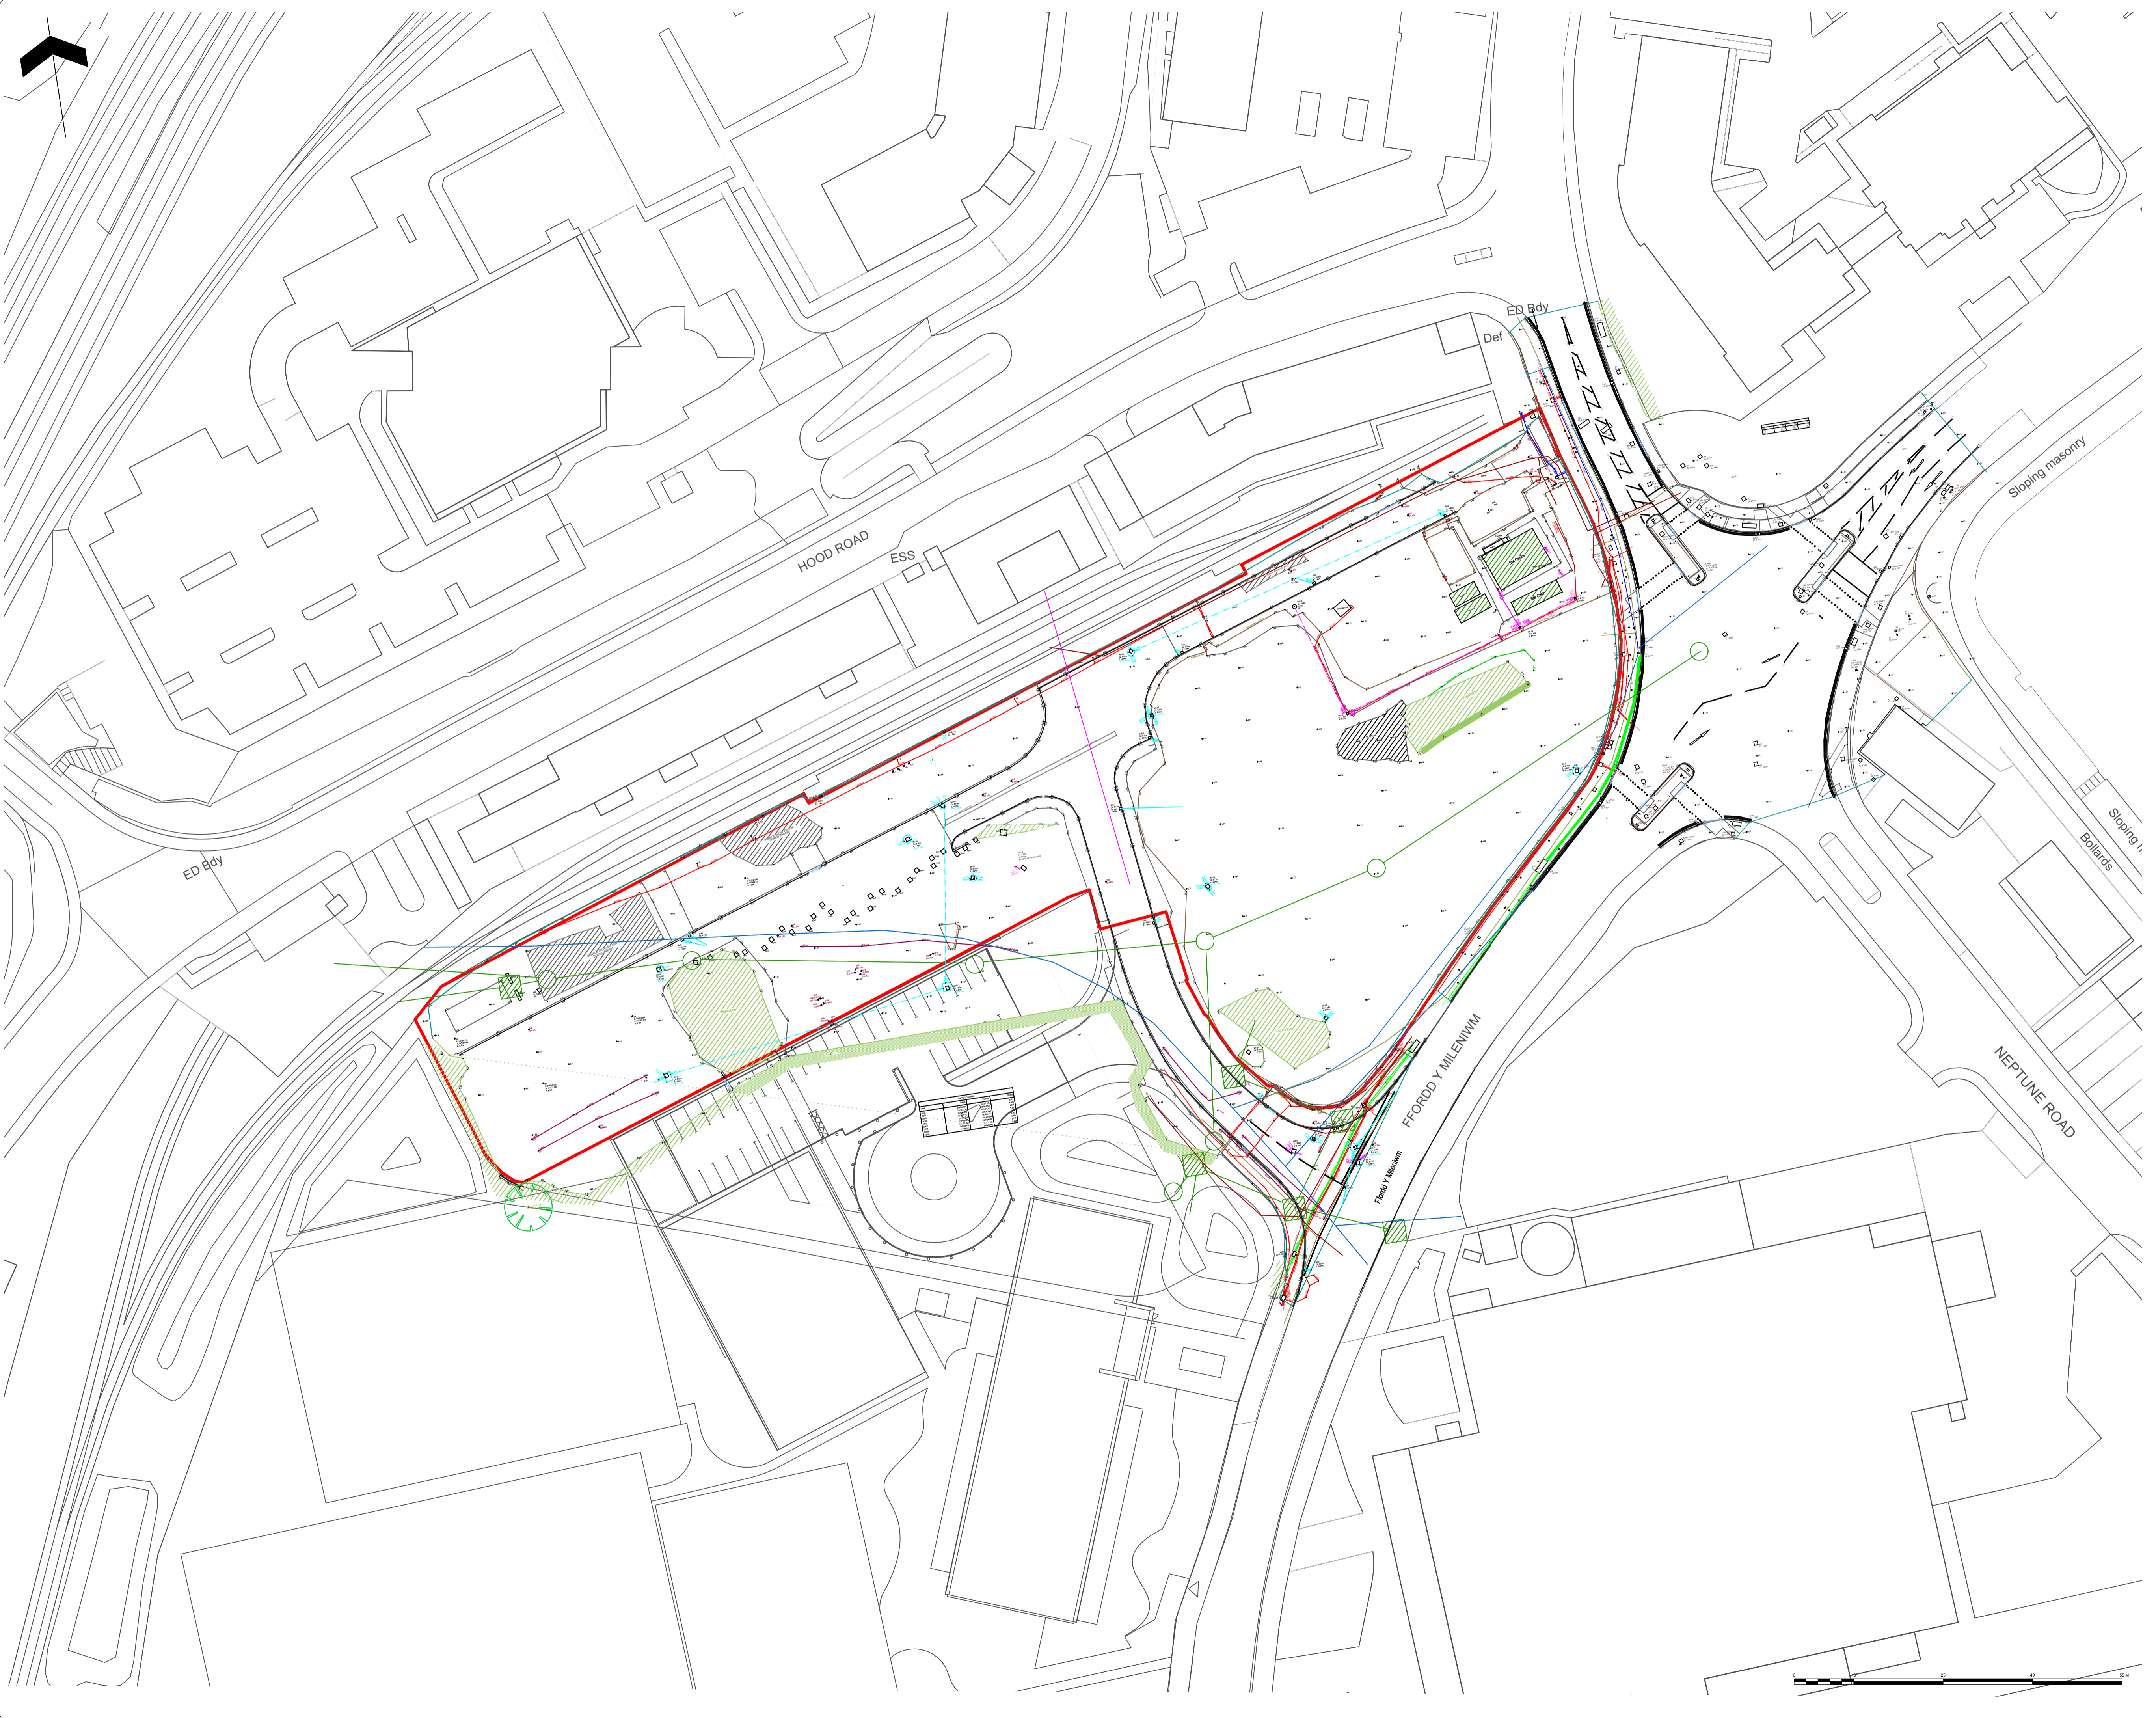

Note
 1. Do not scale from this drawing
 2. To be read in conjunction with Project Risk Register REF: XXX
 3. To be read in conjunction with all other Landscape Architects drawings

KEY

ID	RISK	MITIGATION	DATE MITIGATED
RESIDUAL PROJECT RISKS			

DATE	REV	DESCRIPTION OF REVISION	DRAWN BY	APPROVED BY
20/03/2024	P02	Issued for Planning	MDS	MH

REVISIONS

STATUS
A2 - Authorized and Accepted as Planning Application Submission

Ares Landscape Architects LTD
 Gatecrasher,
 51 Eyre Lane
 Sheffield
 S1 4RS
 t: 0114 276 2000
 e: hello@aresdesign.co.uk
 w: ares.eu.com

CLIENT:
Cardiff and Vale College

PROJECT TITLE:
Barry Waterfront Campus

DRAWING TITLE:
Existing Site Plan

DRAWING SCALE: 1:500
 PAPER SIZE: A1

DRAWN BY: MDS
 APPROVED BY: MH

DRAWN DATE: 13/03/2024
 ALA PROJECT CODE: ALA724

DRAWING NUMBER: **VG0201-ALA-00-XX-DR-L-00021 A2**
 STATUS: **A2**
 REVISION: **P02**

© COPYRIGHT
The copyright in this drawing is vested in Sheppard Robson and no license or assignment of any kind has been, or is, granted to any third party whether by provision of copies or originals or otherwise unless agreed in writing.

DO NOT SCALE FROM THIS DRAWING
The contractor shall check and verify all dimensions on site and report any discrepancies in writing to Sheppard Robson before proceeding work

FOR ELECTRONIC DATA ISSUE
Electronic Data / drawings are issued as "read only" and should not be interrogated for measurement. All dimensions and levels should read, only from those values stated in text on the drawing.



2 South East Elevation_Rendered
02201 1 : 200



1 East Elevation_Rendered
02201 1 : 200



6 North Elevation_Rendered
02201 1 : 200



3 West Elevation_Rendered
02201 1 : 200




4 North West Elevation_Rendered
02201 1 : 200



5 South West Elevation_Rendered
02201 1 : 200

REV.	DATE	AMENDMENT
P01	18.12.2023	Pre Application Consultation
P02	16.01.2024	Pre Application Consultation Revised
C01	14.03.2024	Issued for Planning
C02	21.03.2024	Issued for Planning

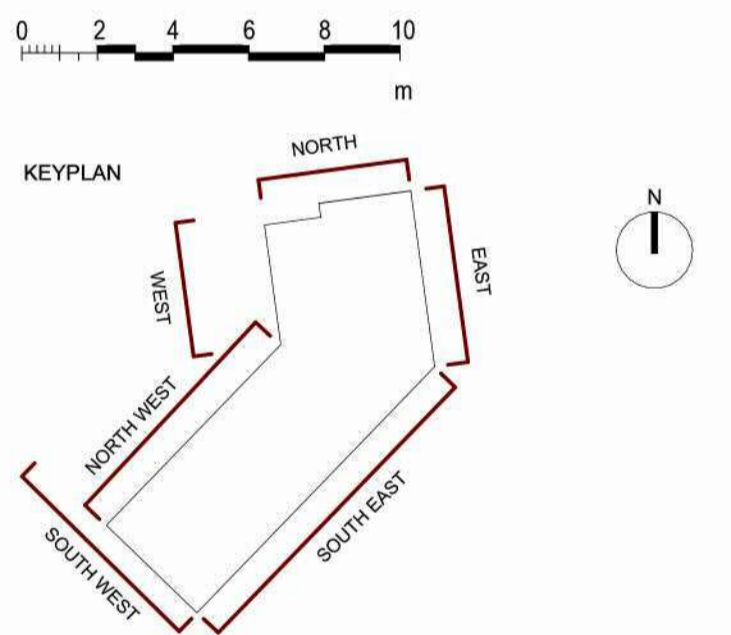

CLIENT
WEPCo
(Welsh Educational Partnership Company)



SHEPPARD ROBSON

77 Parkway Camden Town London NW1 7PU
T: +44 (0)20 7504 1700 E: enquiries@sheppardrobson.com

PROJECT
Barry Waterfront Campus

SCALE@A1	DATE	ORIGINATOR	CHECKED	AUTHORISED
1 : 200	21.03.2024	TM	KK	KK

General Arrangement Elevations (Rendered)

WEPCo 2 / RIBA 3

STATUS	PURPOSE FOR ISSUE	SR NO.
A2	Planning Application Submission	6653

DRAWING NO.	REV.
VG0201-SRA-ZZ-XX-DR-A-02201	C02


© COPYRIGHT
 The copyright in this drawing is vested in Sheppard Robson and no license or assignment of any kind has been, or is, granted to any third party whether by provision of copies or originals or otherwise unless agreed in writing.

DO NOT SCALE FROM THIS DRAWING
 The contractor shall check and verify all dimensions on site and report any discrepancies in writing to Sheppard Robson before proceeding work.

FOR ELECTRONIC DATA ISSUE
 Electronic Data / drawings are issued as 'read only' and should not be interrogated for measurement. All dimensions and levels should read, only from those values stated in text on the drawing.



REV.	DATE	AMENDMENT
P01	18.12.2023	Pre Application Consultation
C01	14.03.2024	Issued for Planning
C02	21.03.2024	Issued for Planning

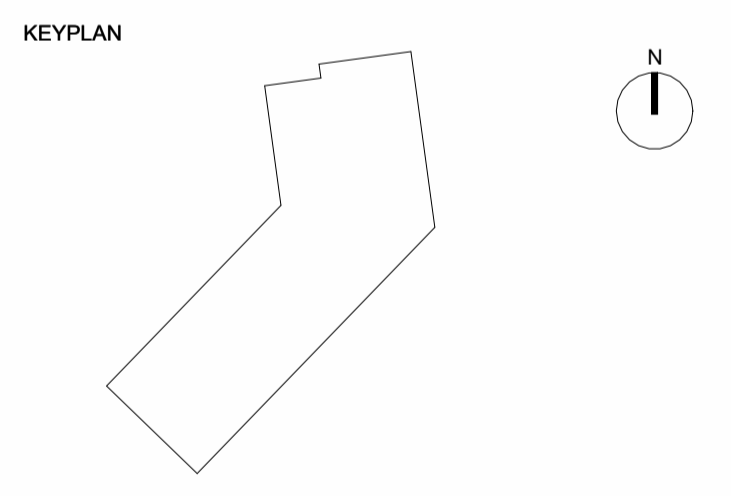

CLIENT
WEPCo
 (Welsh Educational Partnership Company)



SHEPPARD ROBSON

77 Parkway Camden Town London NW1 7PU
 T: +44 (0)20 7504 1700 E: enquiries@sheppardrobson.com

PROJECT
Barry Waterfront Campus

SCALE@A1	DATE	ORIGINATOR	CHECKED	AUTHORISED
1:1250	21.03.2024	KK	HI	JJ

Location Plan

WEPCo 2 / RIBA 3

STATUS	PURPOSE FOR ISSUE	SR NO.
A2	Planning Application Submission	6653

DRAWING NO.
VG0201-SRA-ZZ-ZZ-DR-A-02000

REV.
C02