

Site Location


17-00018-FUL Heritage Wood Refused

13-00963-LAW Duchy Quarry Allowed - Only normally operates on Sunday


2021/00217/FUL

		NOTES		Project: Dragon Clay Shooting Wick Road, Ewenny, Bridgend		PLANABUILD 8 Ely Court, Francis Street Tonyrefail, CF39 8EP Tel: 01443 674935 Email: planabuild@btinternet.com © Drawing Copyright Planabuild 2020	
		Ordnance Survey Licence: 100047474		Title: Area Location Plan			
A.	Nearby Clay Shooting Ranges added	06/09/2020	Scale 1:10000	1161-01	A		
			Date 21/02/2017				
REV.	DESCRIPTION	DATE	Drawn J W				

Site Location


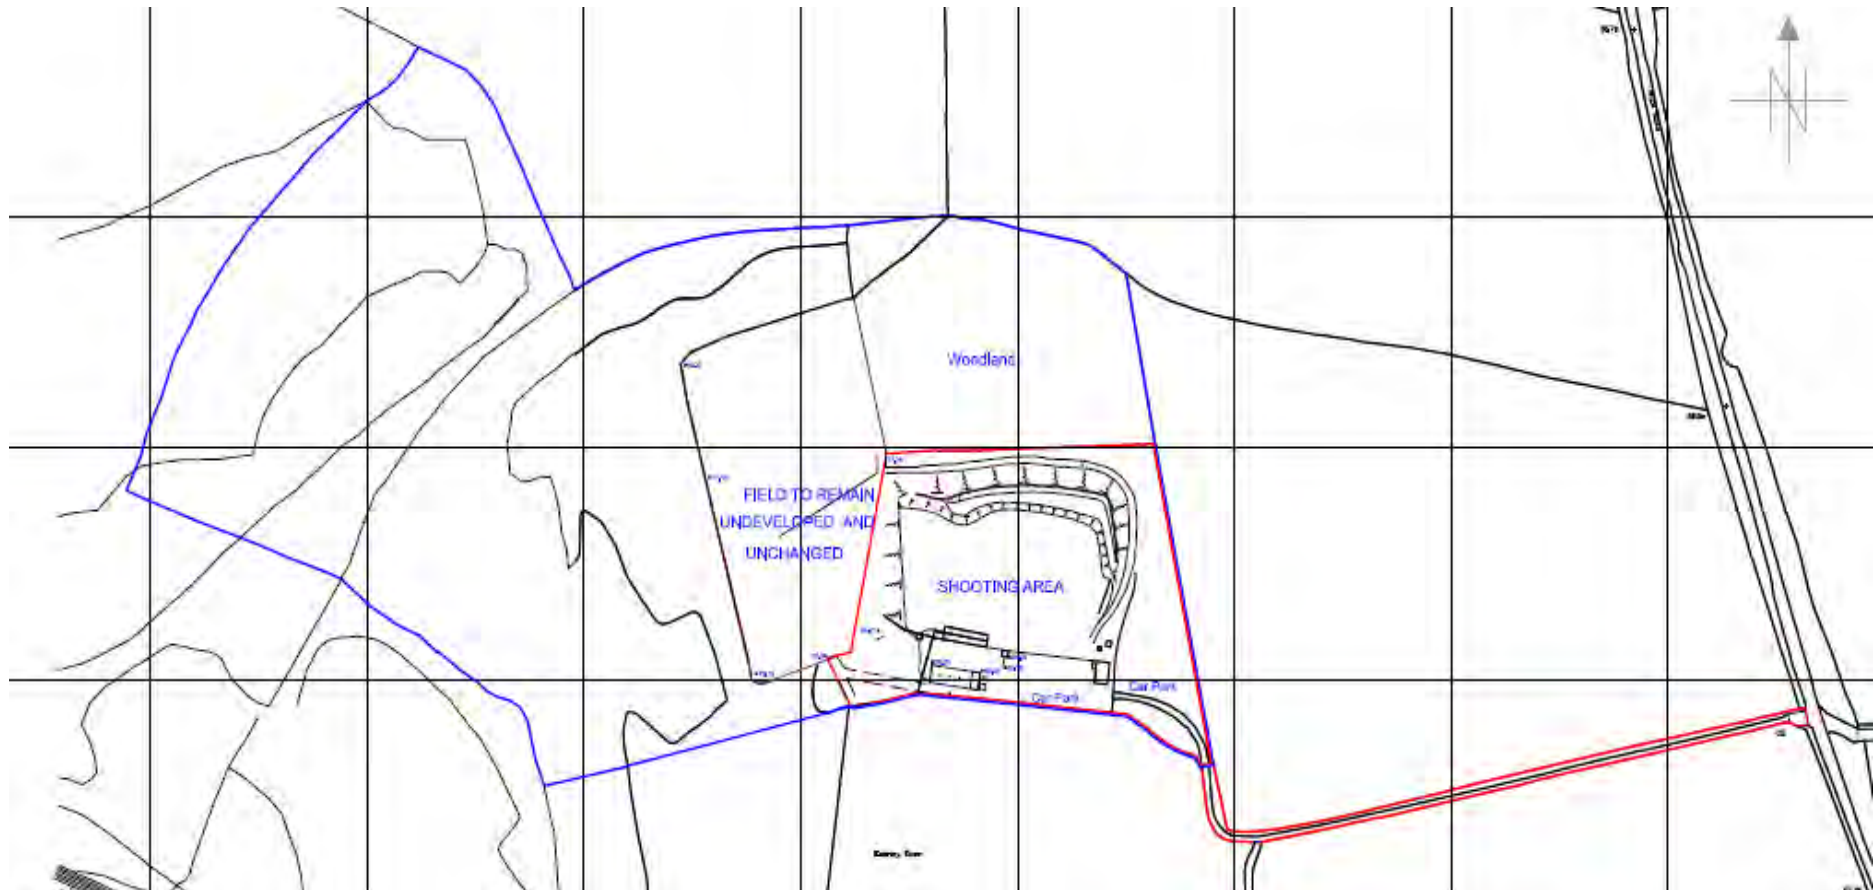




Existing and Proposed Site Layout

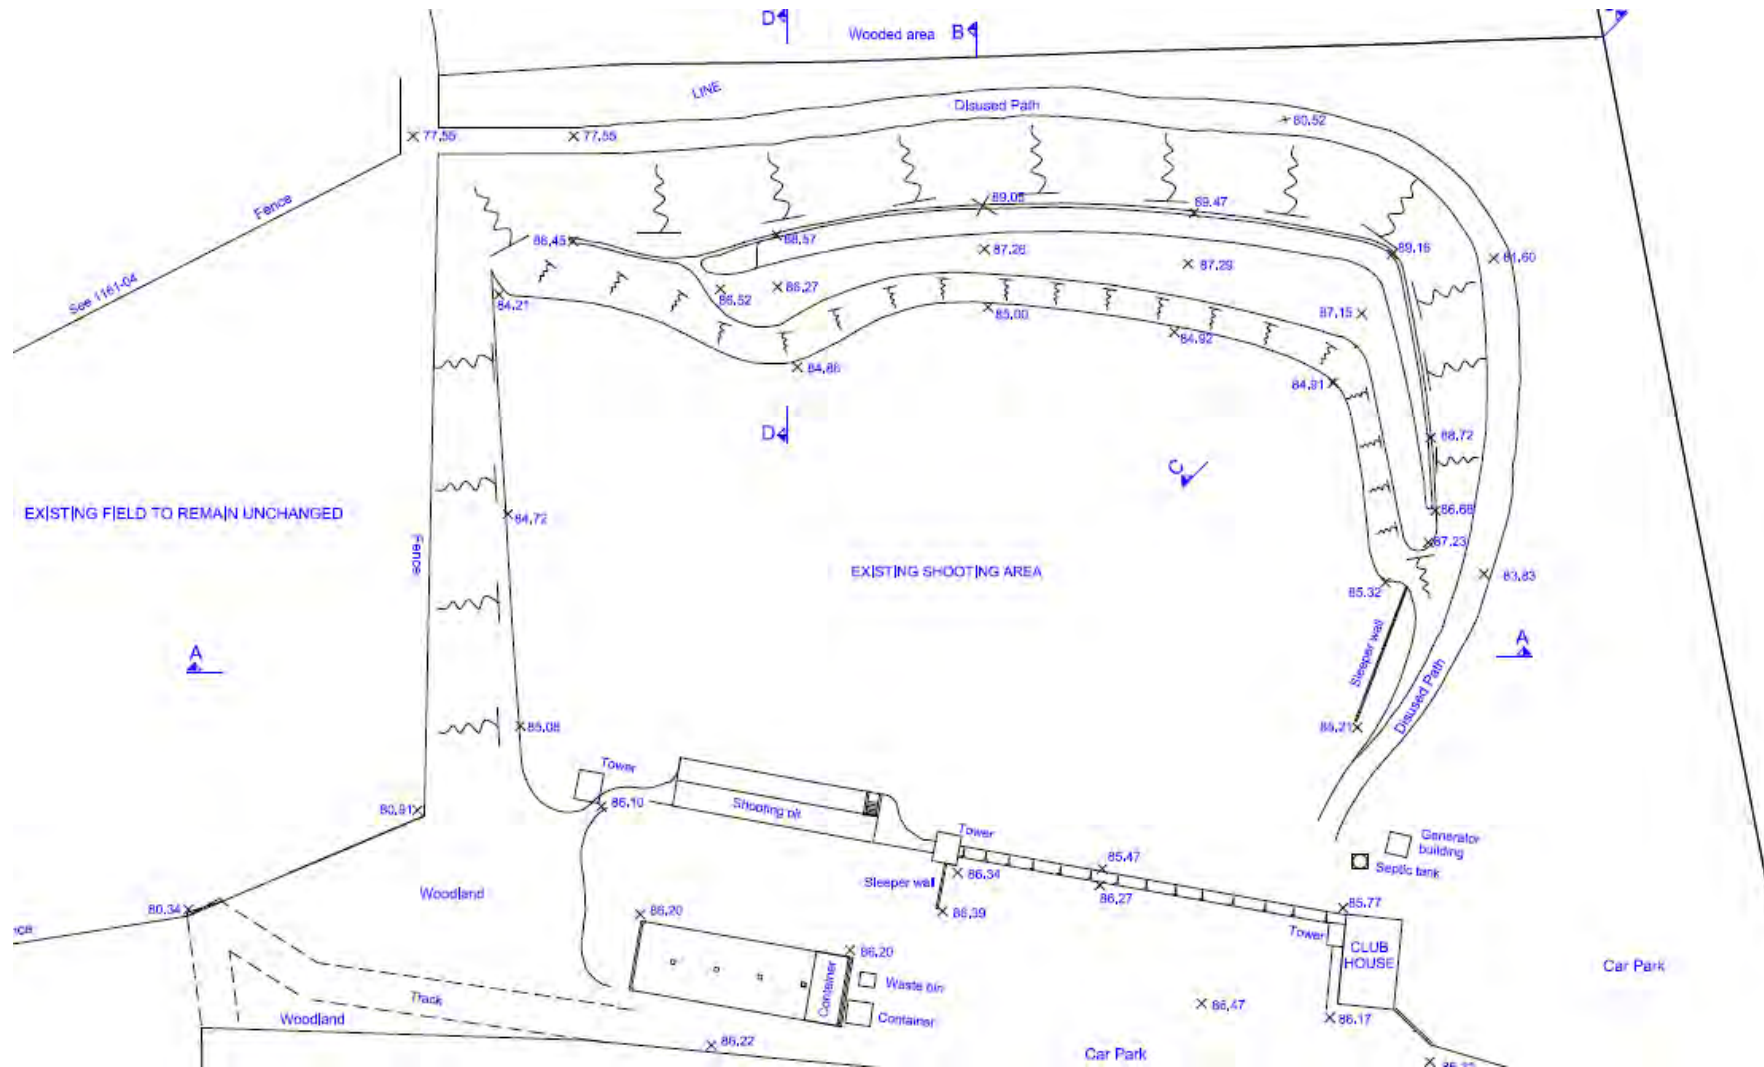



## Existing and Proposed Cross Section of Attenuation Bunds

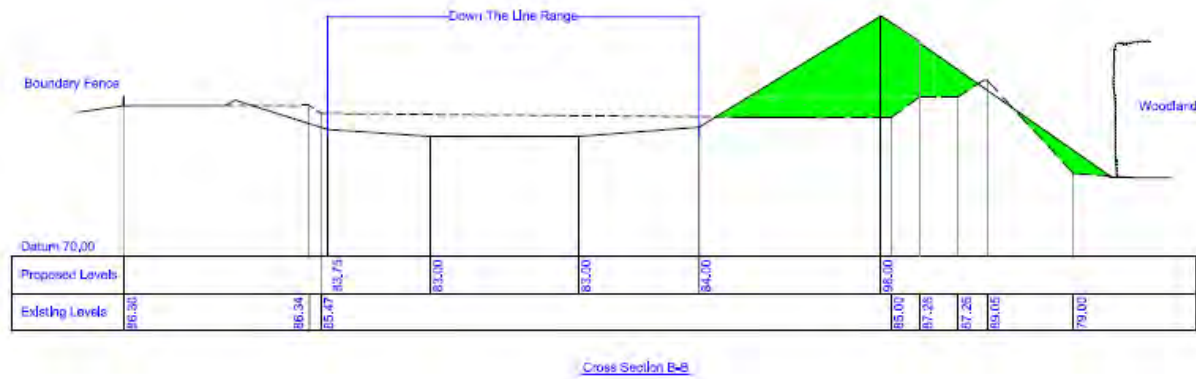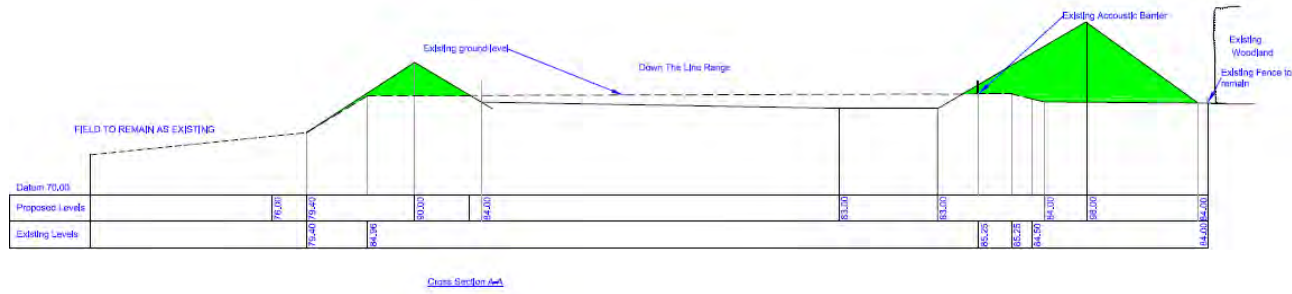

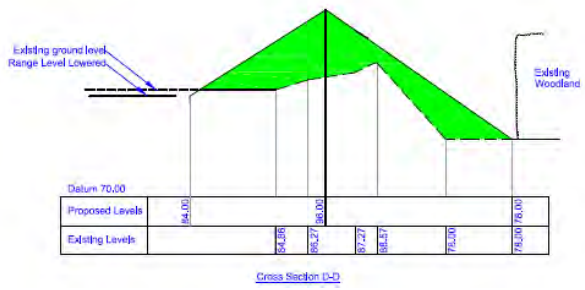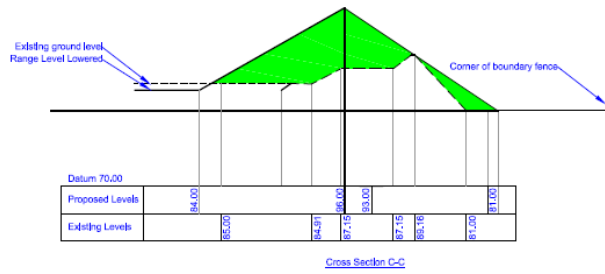

Site Photograph 1 - Site Access



2021/00217/FUL – Dragon Clay Sports, Wick Road, Ewenny

Site Photograph 2 – The Site






Site Photograph 3 – The Activity & Bunds



**2021/00217/FUL – Dragon Clay Sports, Wick Road, Ewenny**




2021/00217/FUL – Dragon Clay Sports, Wick Road, Ewenny

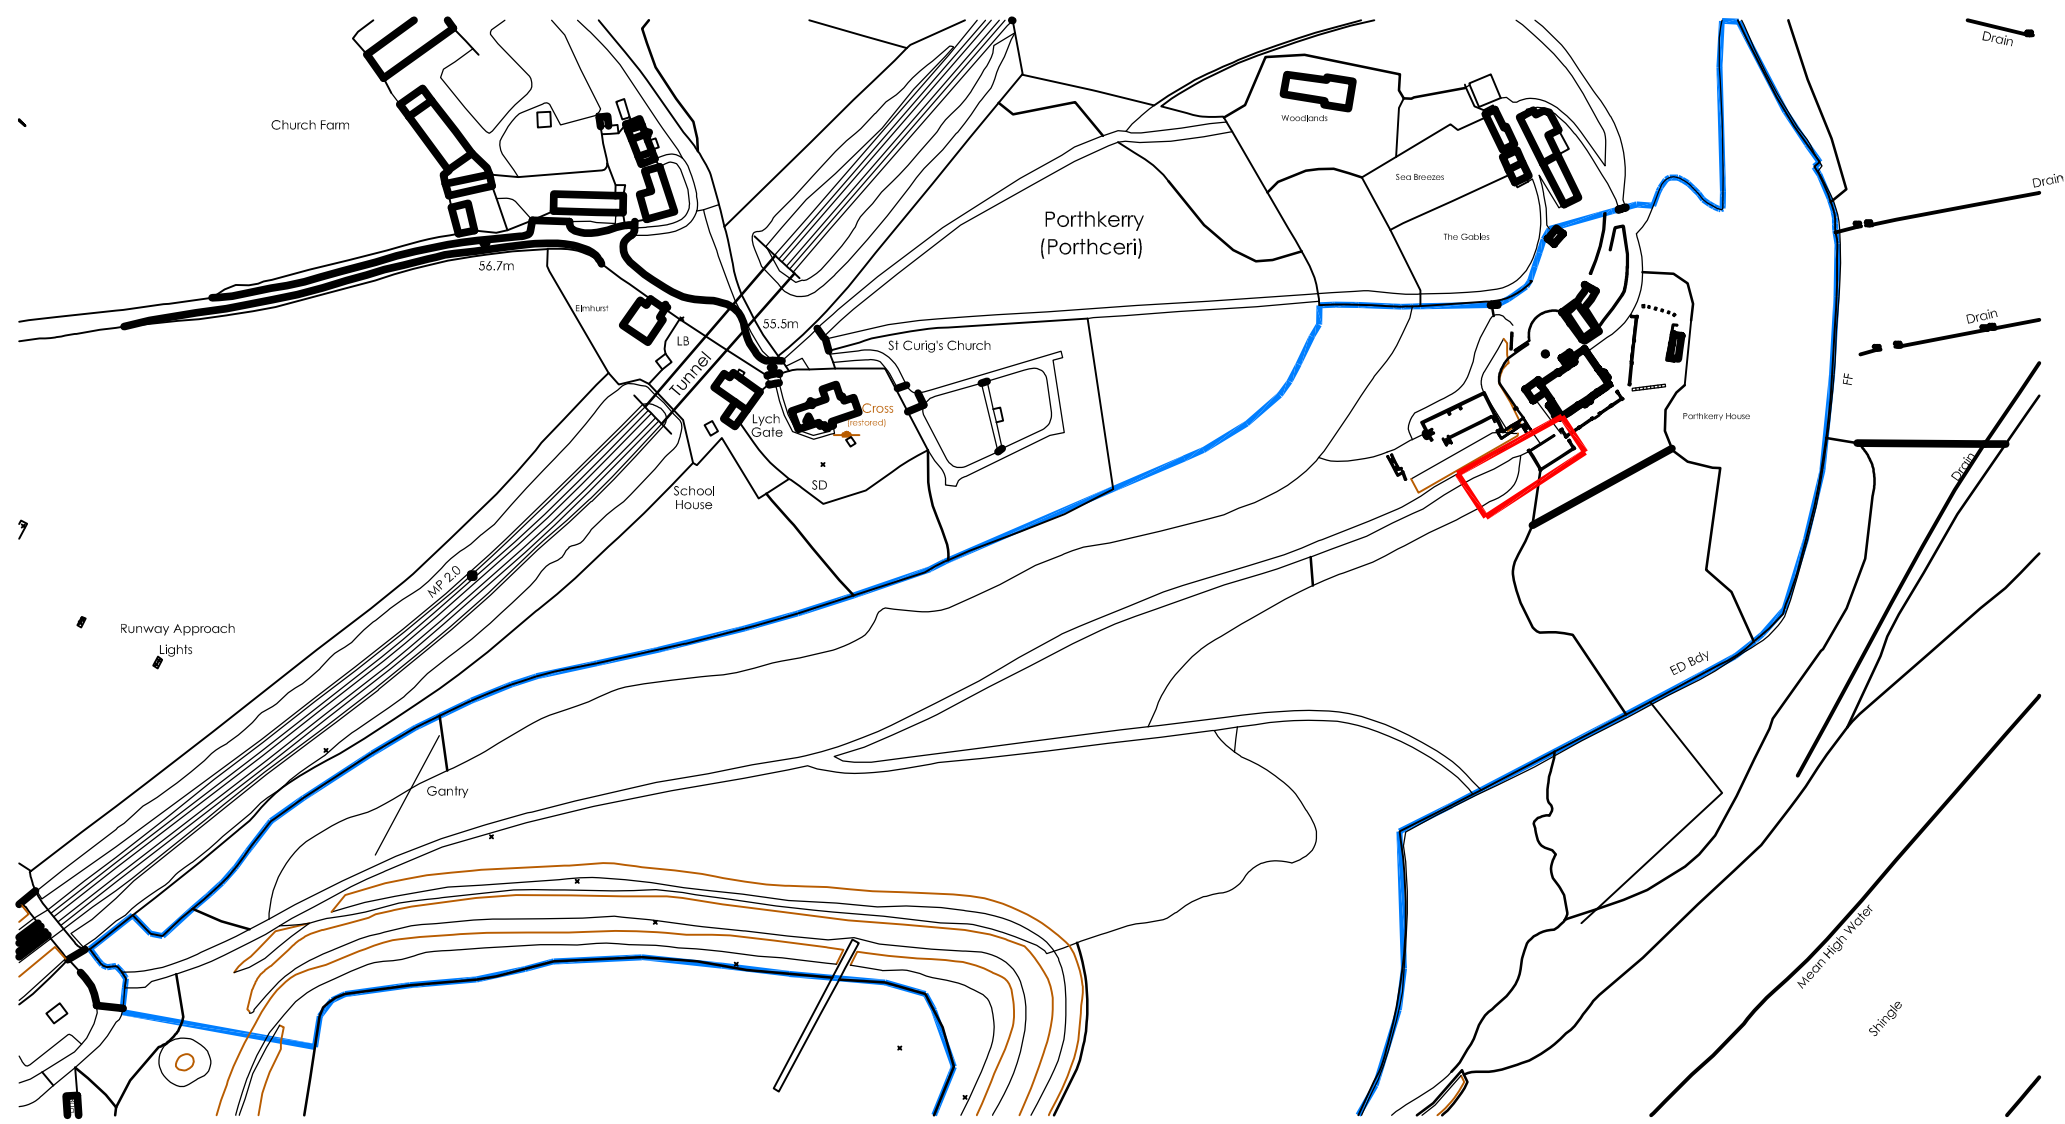

Ordnance Survey (c) Crown Copyright 2018. All rights reserved. Licence number 100022432

**Location Plan**  
1:2500

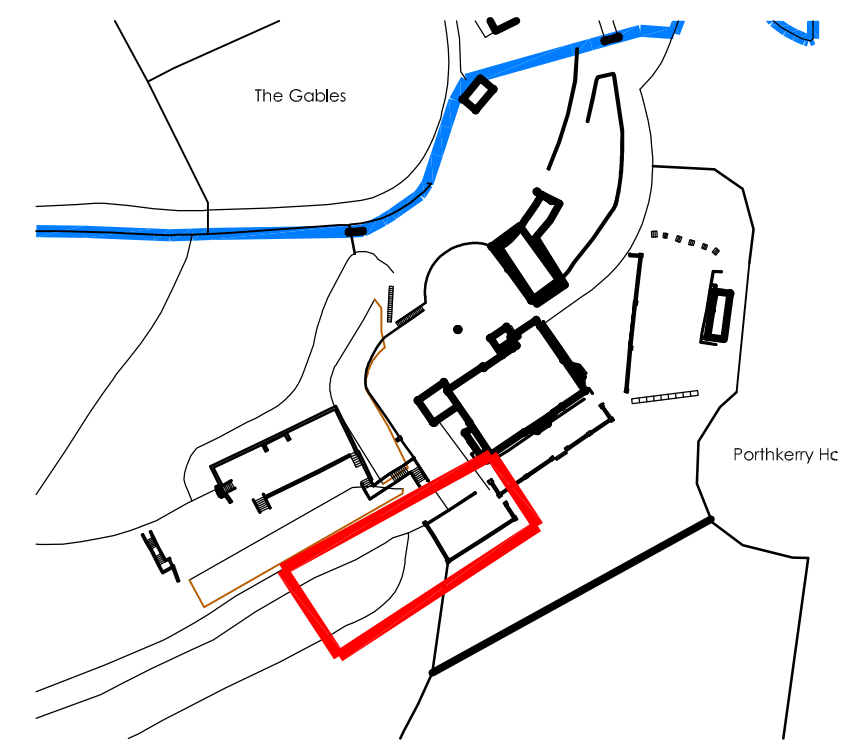

**Location Plan**  
1:1250



**2021/01665/FUL**

Pool House and Terrace at Porthkerry House, Porthkerry		Job No. 19_062
Title Location Plan		Dwg No. AL(90)01
Date 09/08/19		Rev. A
Drawn WS	Scale 1:2500/1250 @ A3	

**CJ** Architects Town planners  
Environmental & Urban design


Unit 1A, Compass Business Park, Pacific Road, Cardiff, CF24 5HL [www.cjarchitects.co.uk](http://www.cjarchitects.co.uk)  
tel: 029 20452100





Date: \*\*/\*\*/\*\* Drawn: \*\*\* Check: \*\*\* Description: \*\*\*\*\*

Rev. \*

**2021/01665/FUL**



Pool House and Terrace at Porthkerry House, Porthkerry		Job No. 19_062
Proposed Site Plan		Dwg No. AL(90)03
Date 09/08/19	Drawn WS	Scale 1:125 @ A3
 <b>G<sup>2</sup> Architects</b>		Town planners Environmental & Urban design
<small>Unit 1A, Compass Business Park, Pacific Road, Cardiff, CF24 5HL</small>		<small>www.g2architects.co.uk tel: 029 20452100</small>

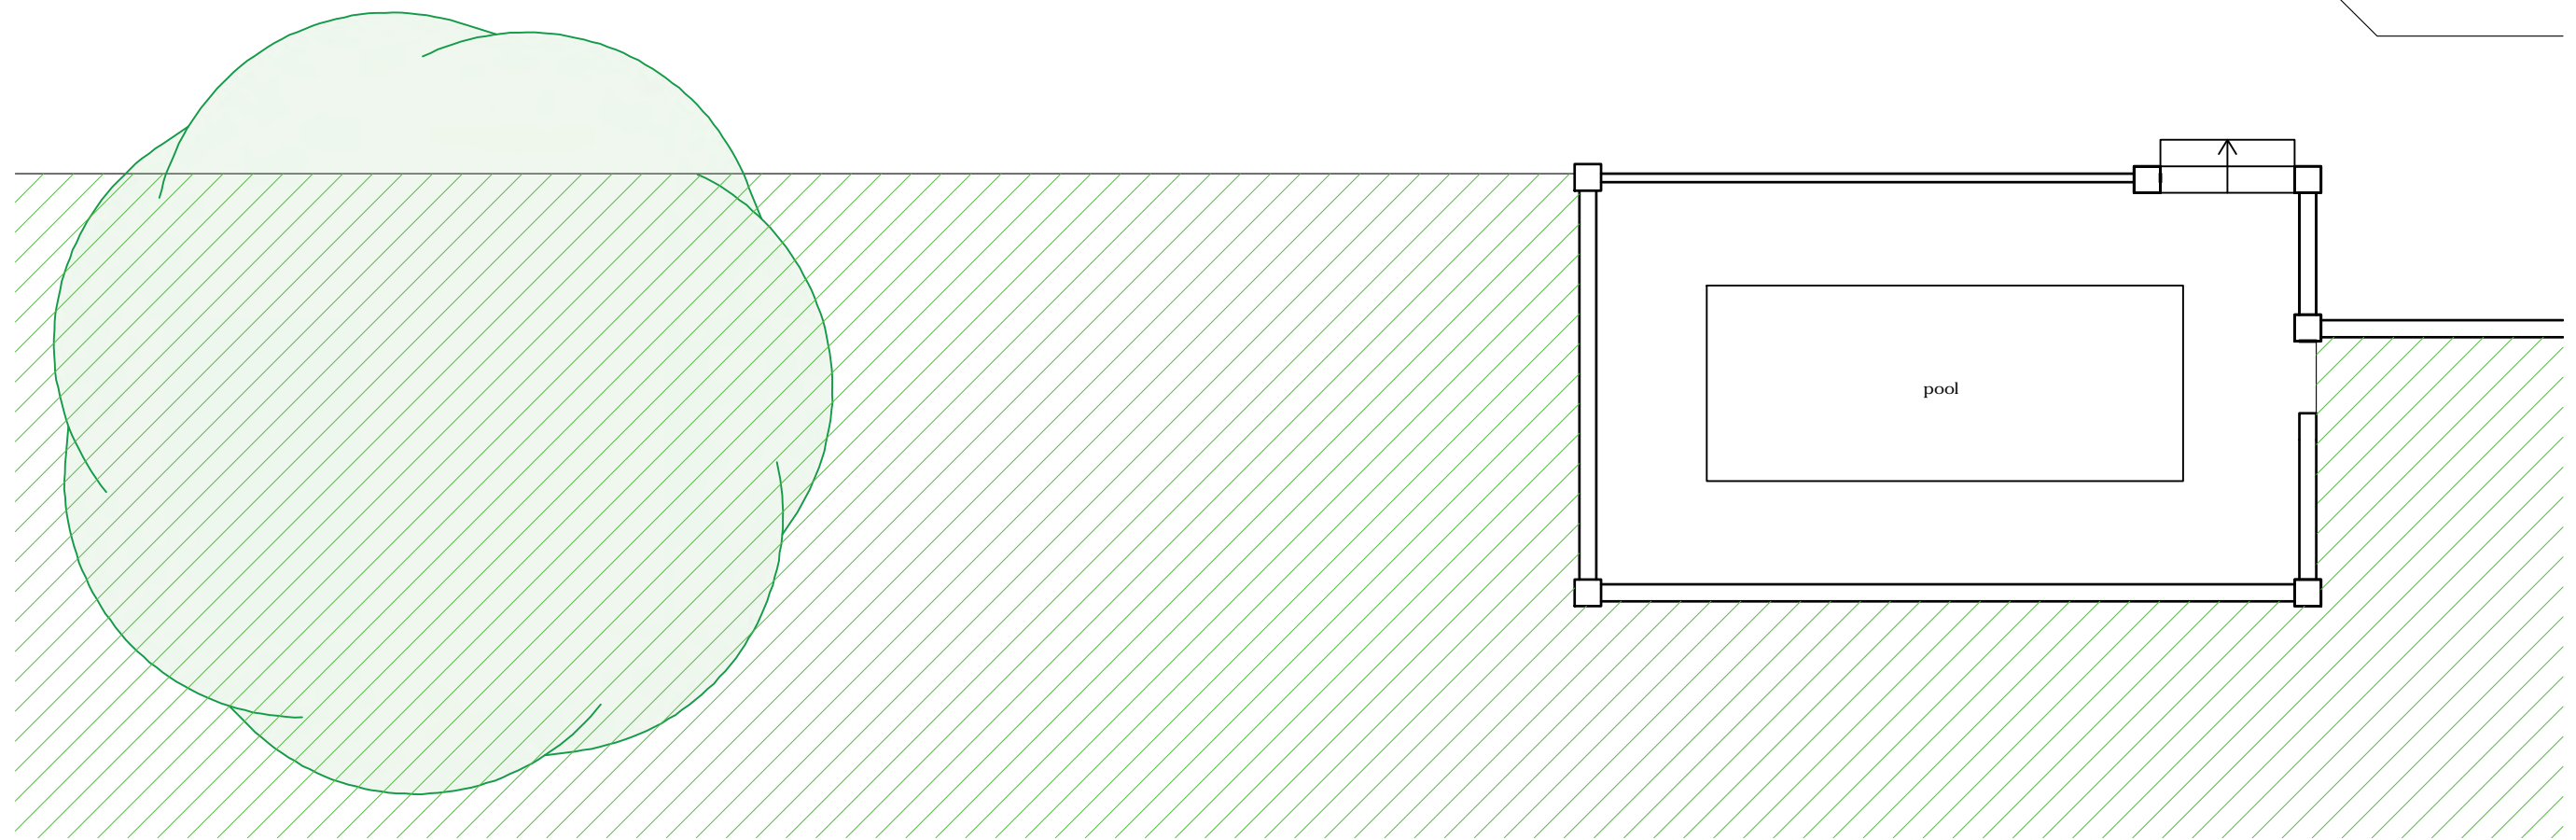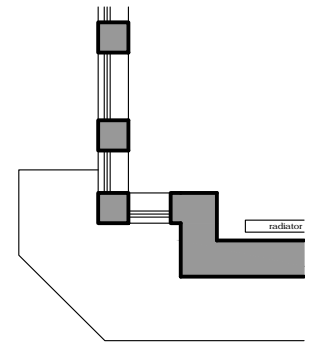

**Ground Floor Plan**  
1:125 @ A3

**2021/01665/FUL**


Pool House and Terrace at Porthkerry House, Porthkerry		Job No. <b>19_062</b>	Rev.
Existing Floor Plan		Dwg No. <b>AL(0)01</b>	
Date 08/08/19	Drawn WS	Scale 1:125 @ A3	
		<b>Architects</b> · Town planners <b>Environmental &amp; Urban design</b>	
<small>Unit 1A, Compass Business Park, Pacific Road, Cardiff, CF24 5HL.</small>		<small>www.c2architects.co.uk tel: 029 20452100</small>	

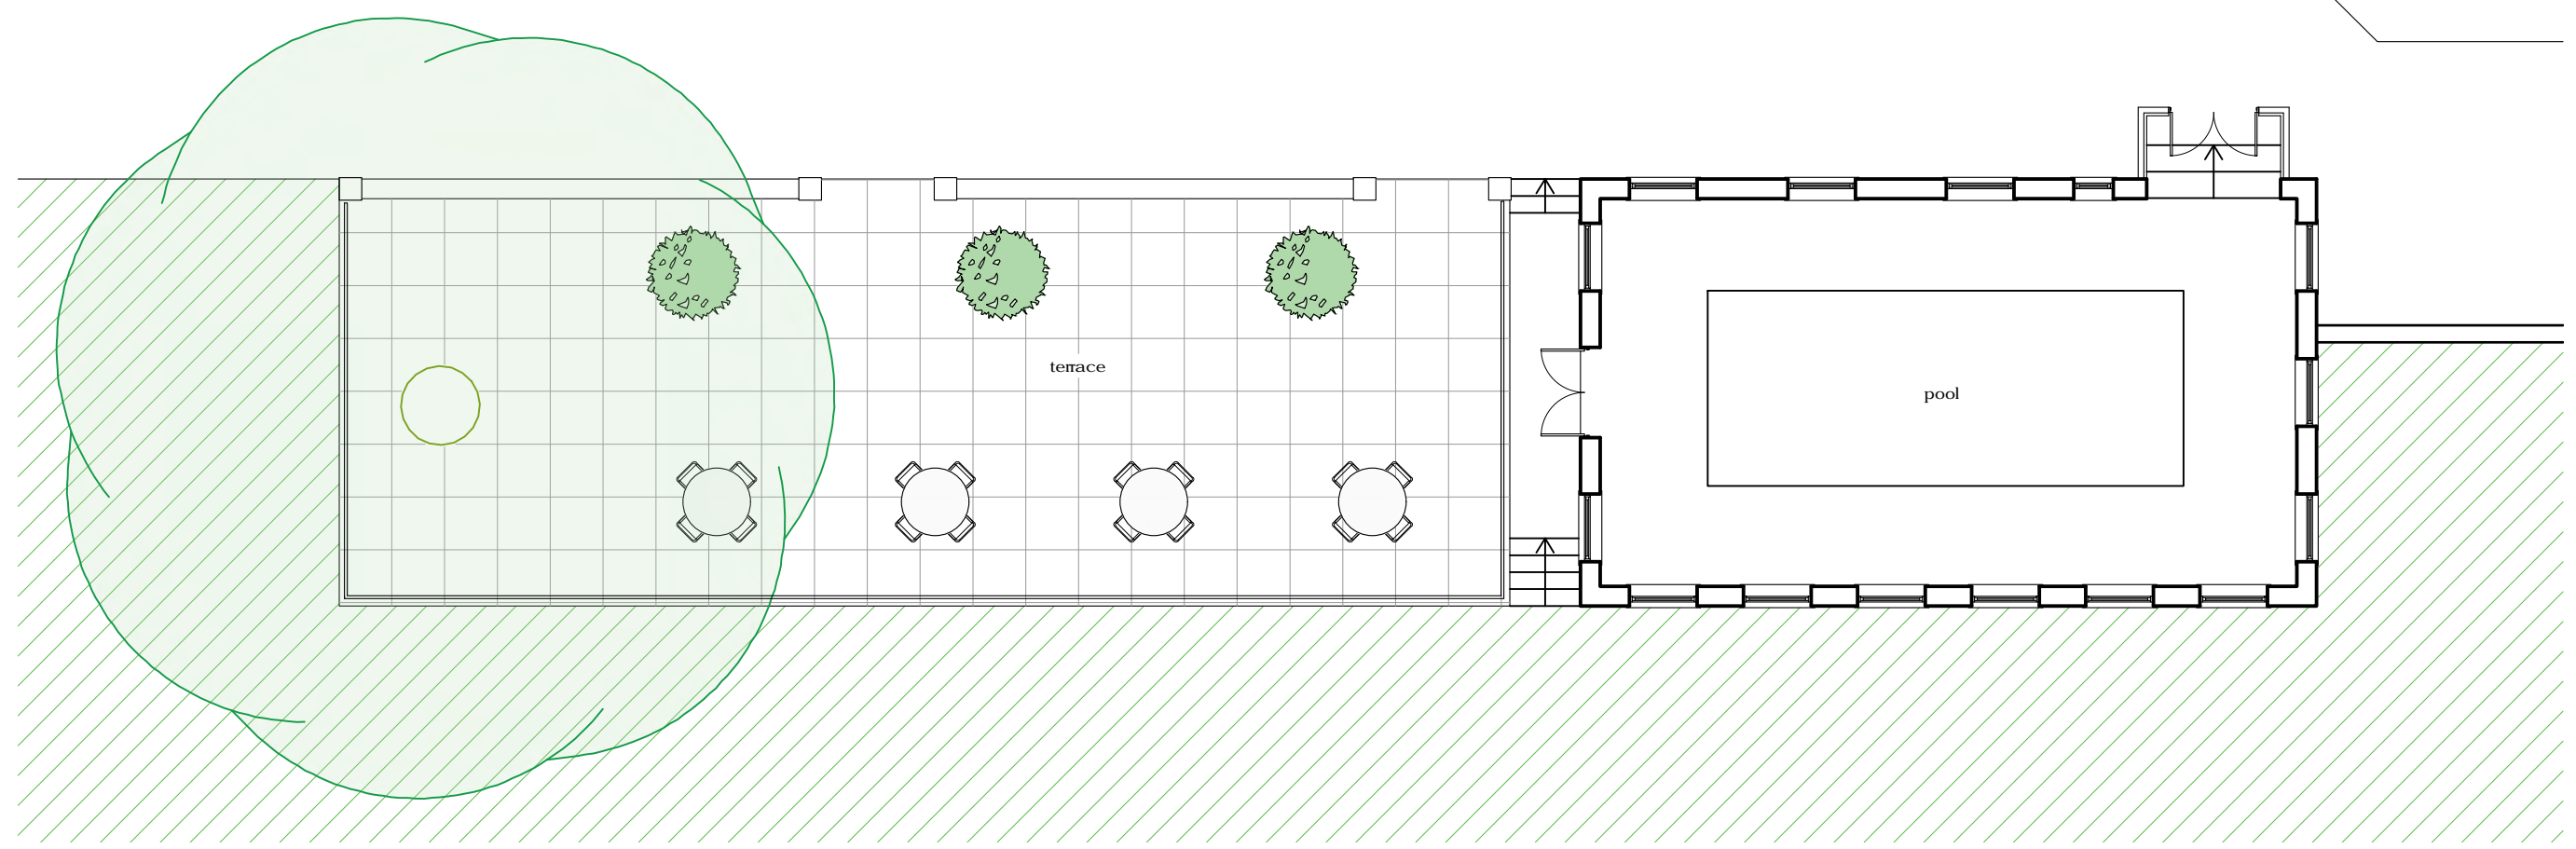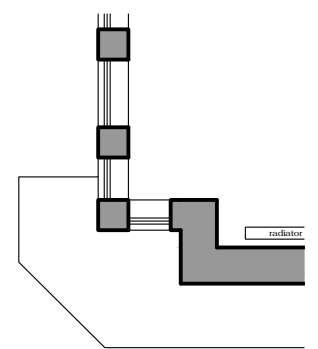


**Ground Floor Plan**  
1:125 @ A3

**2021/01665/FUL**


Pool House and Terrace at Porthkerry House, Porthkerry		Job No. 19_062	Rev.
Title: Proposed Floor Plan		Dwg No. AL(0)10	
Date: 08/08/19	Drawn: WS	Scale: 1:125 @ A3	
		Architects · Town planners Environmental & Urban design	
<small>Unit 1A, Compass Business Park, Pacific Road, Cardiff, CF24 5HL</small>		<small>www.c2architects.co.uk tel: 029 20452100</small>	

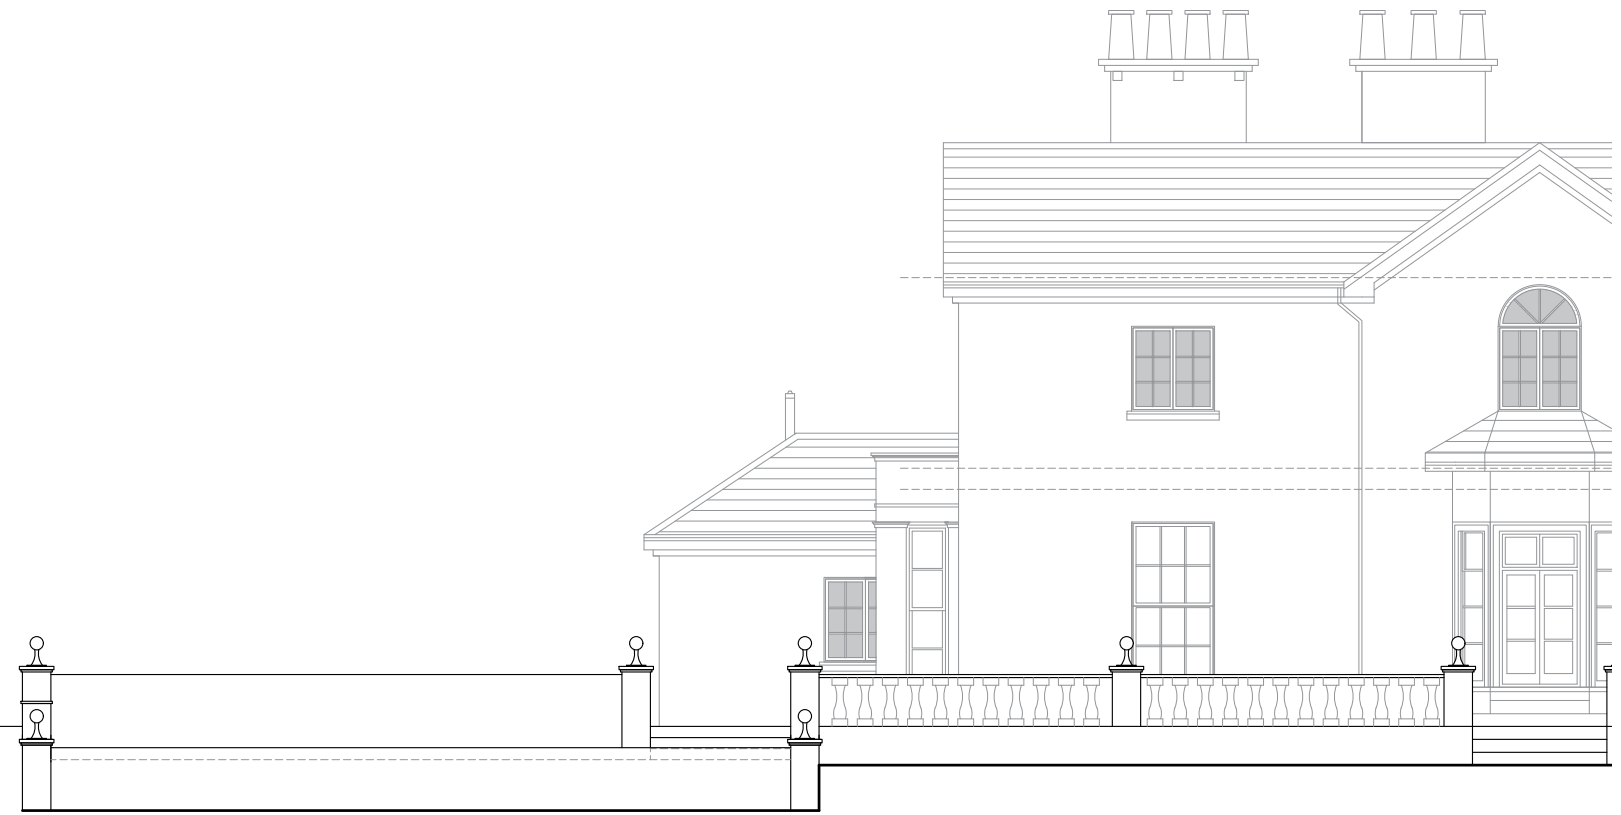

**South East Elevation**  
1:125 @ A3

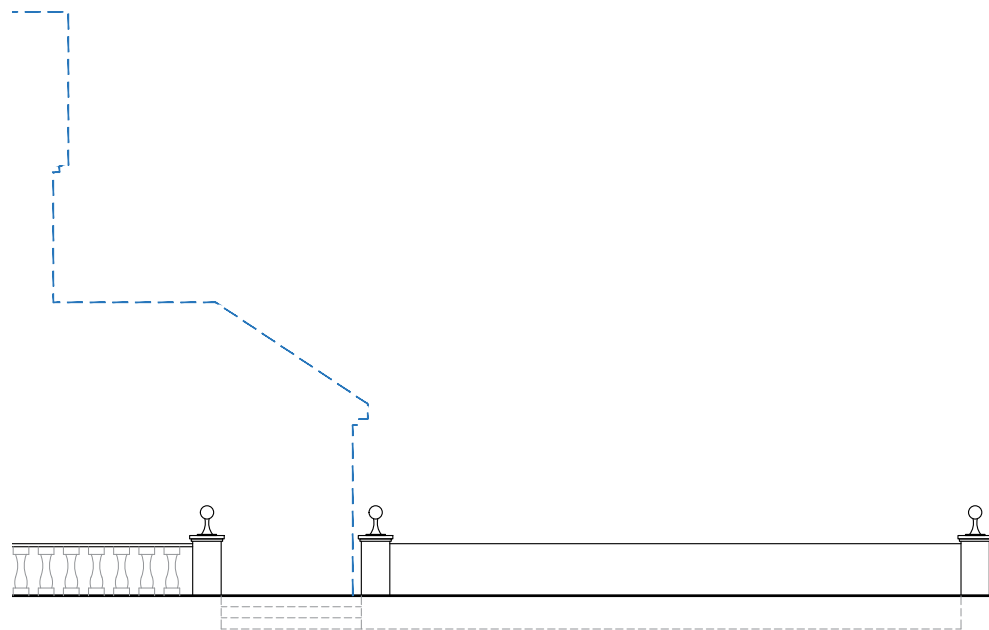


**North West Elevation**  
1:125 @ A3

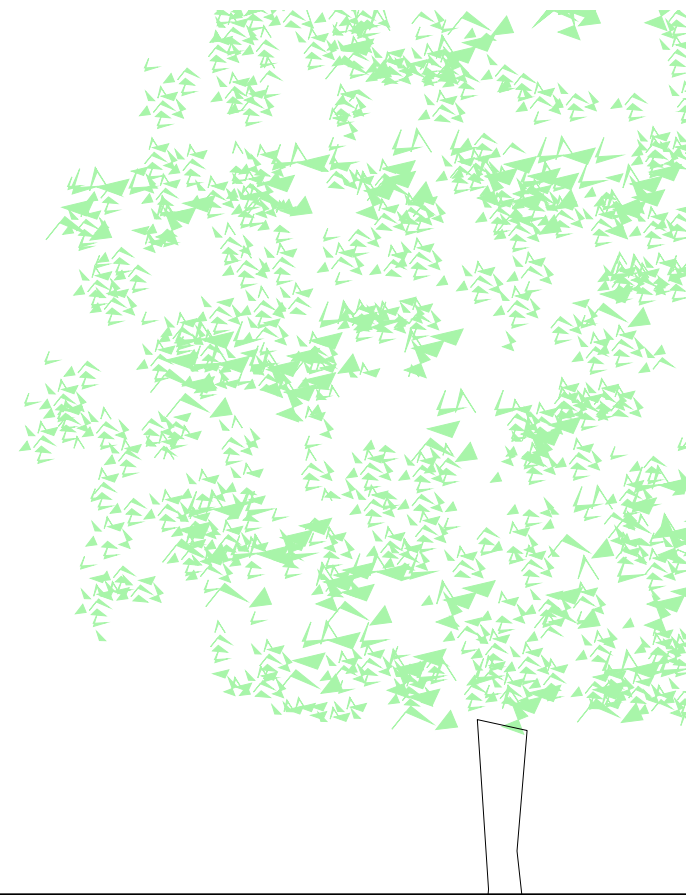


**2021/01665/FUL**

Pool House and Terrace at Porthkerry House, Porthkerry		Job No. 19_062	Rev.
Existing South East and North West Elevations		Dwg No. AL(0)02	
Date 08/08/19	Drawn WS	Scale 1:125 @ A3	
 Architects · Town planners Environmental & Urban design		www.c2architects.co.uk tel: 029 20452100	
<small>Unit 1A, Compass Business Park, Pacific Road, Cardiff, CF24 5HL.</small>			

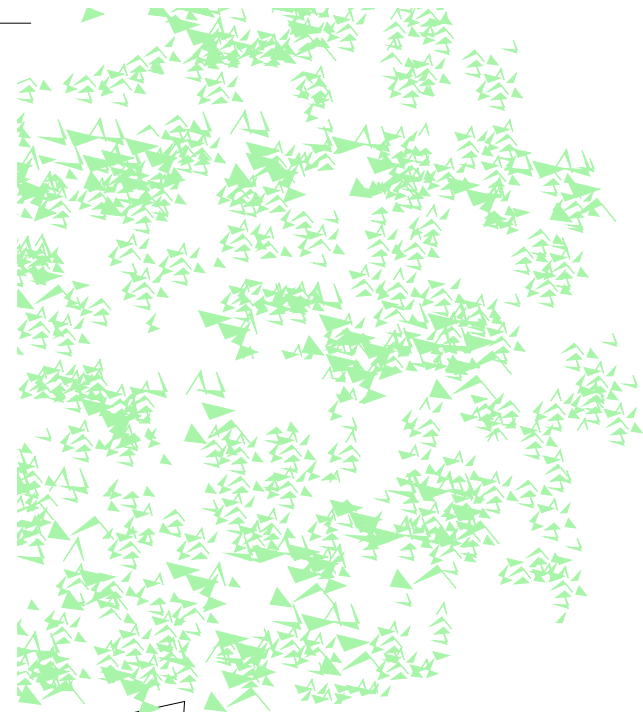

**South East Elevation**  
1:125 @ A3

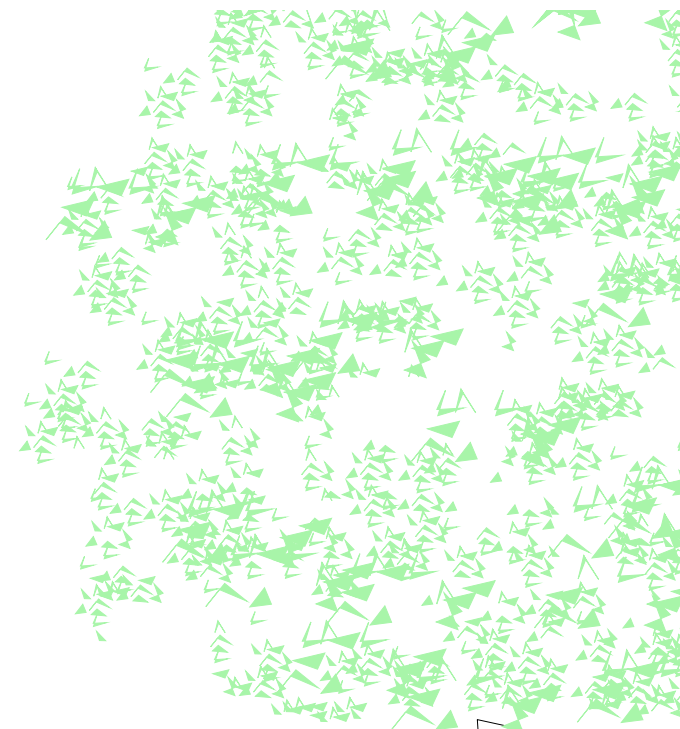


**North West Elevation**  
1:125 @ A3

**2021/01665/FUL**

Pool House and Terrace at Porthkerry House, Porthkerry		Job No. 19_062	Rev.
		Dwg No. AL(0)15	
Title: Proposed South East and North West Elevations			
Date: 08/08/19	Drawn: WS	Scale: 1:125 @ A3	
		Architects · Town planners Environmental & Urban design	
<small>Unit 1A, Compass Business Park, Pacific Road, Cardiff, CF24 5HL.</small>		<small>www.c2architects.co.uk tel: 029 20452100</small>	



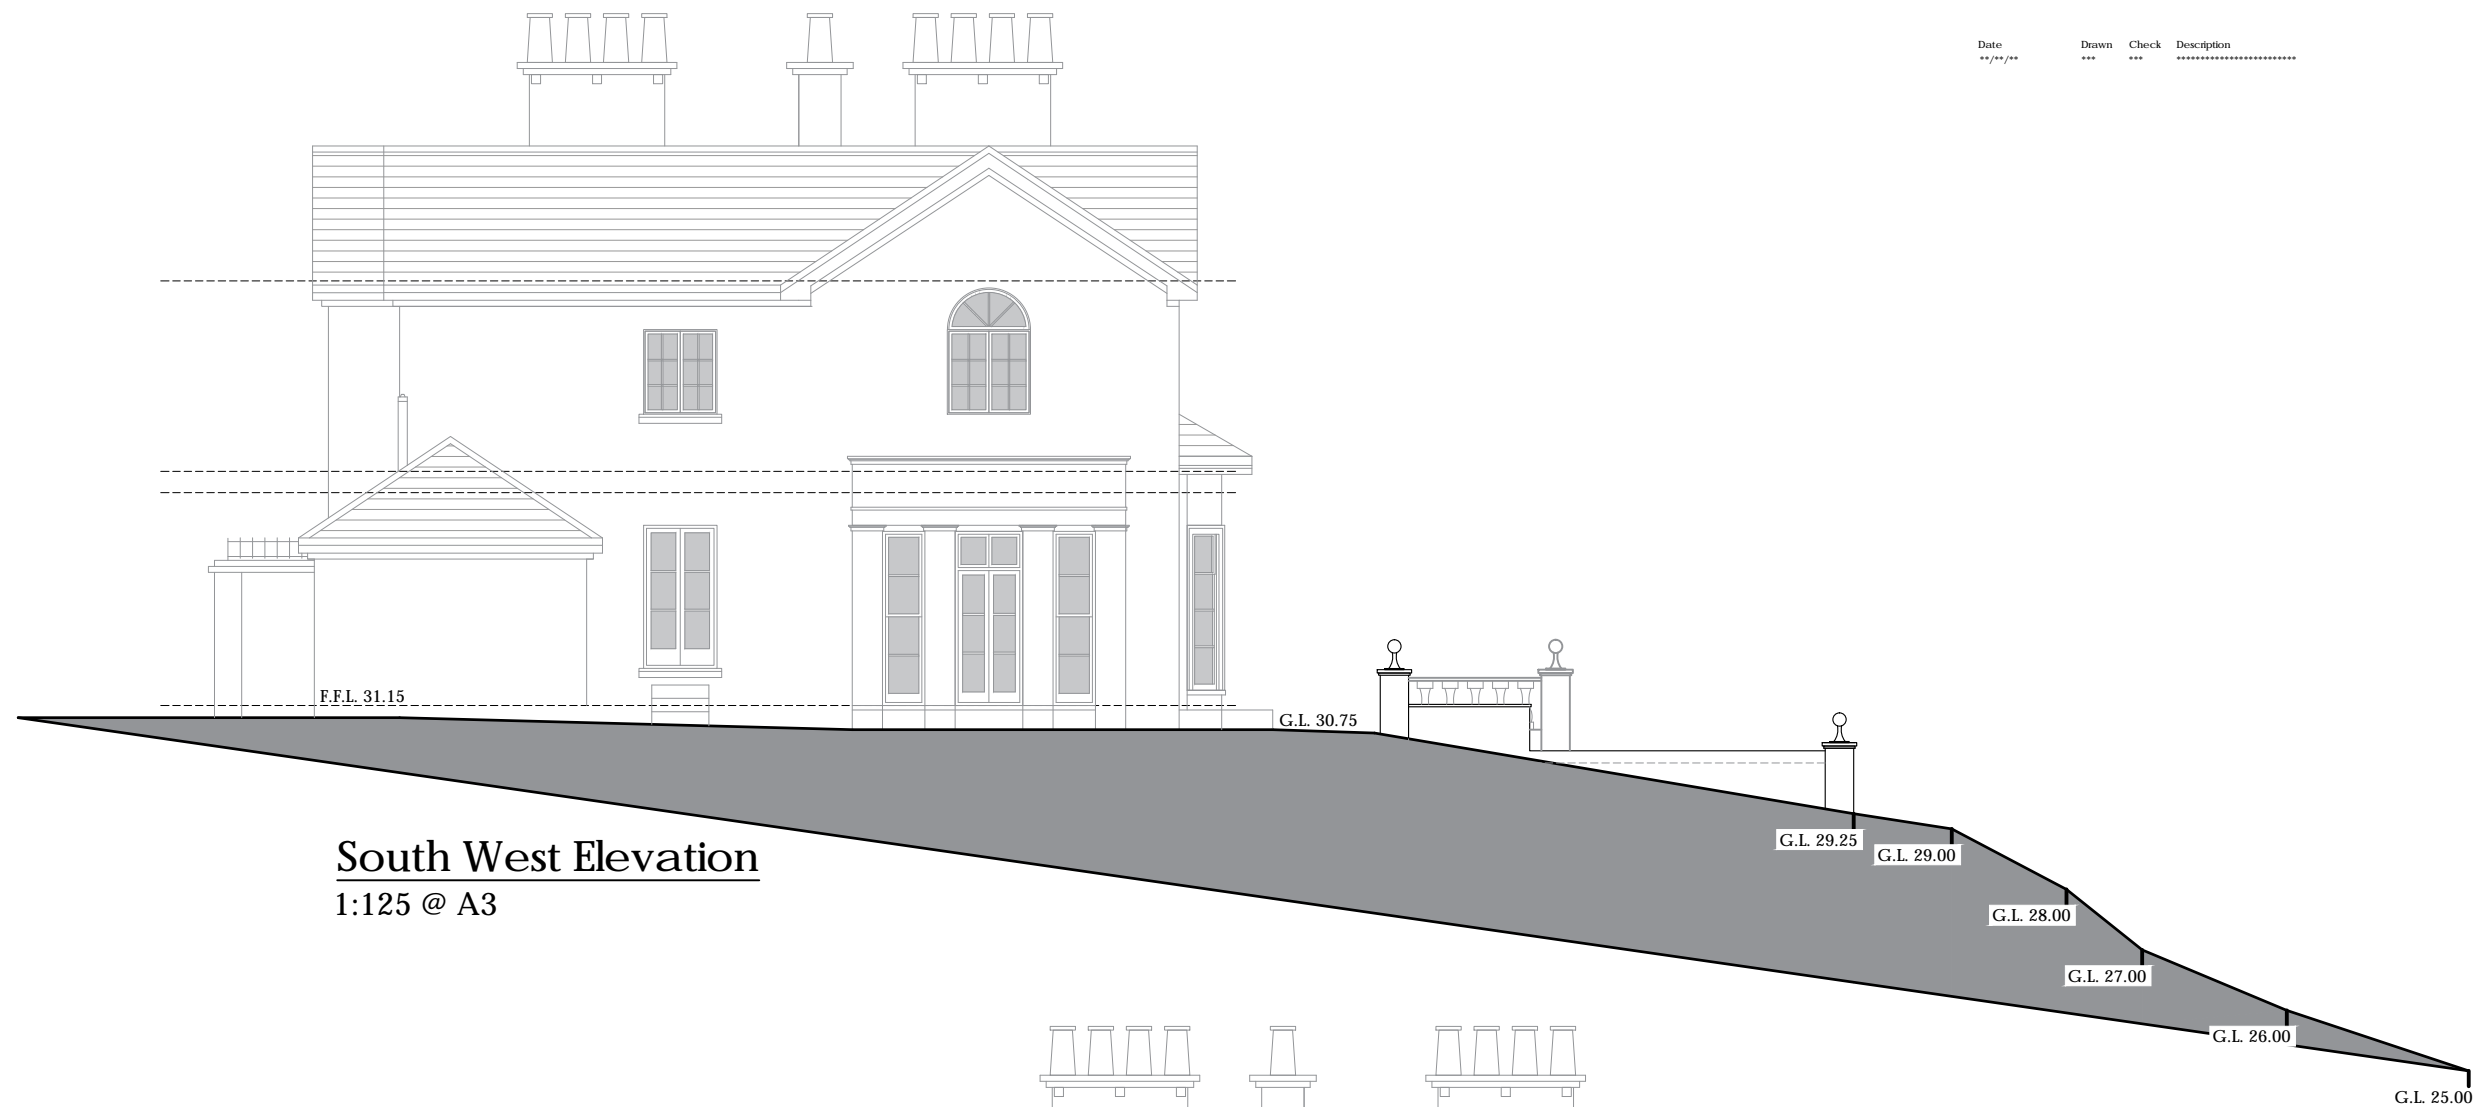


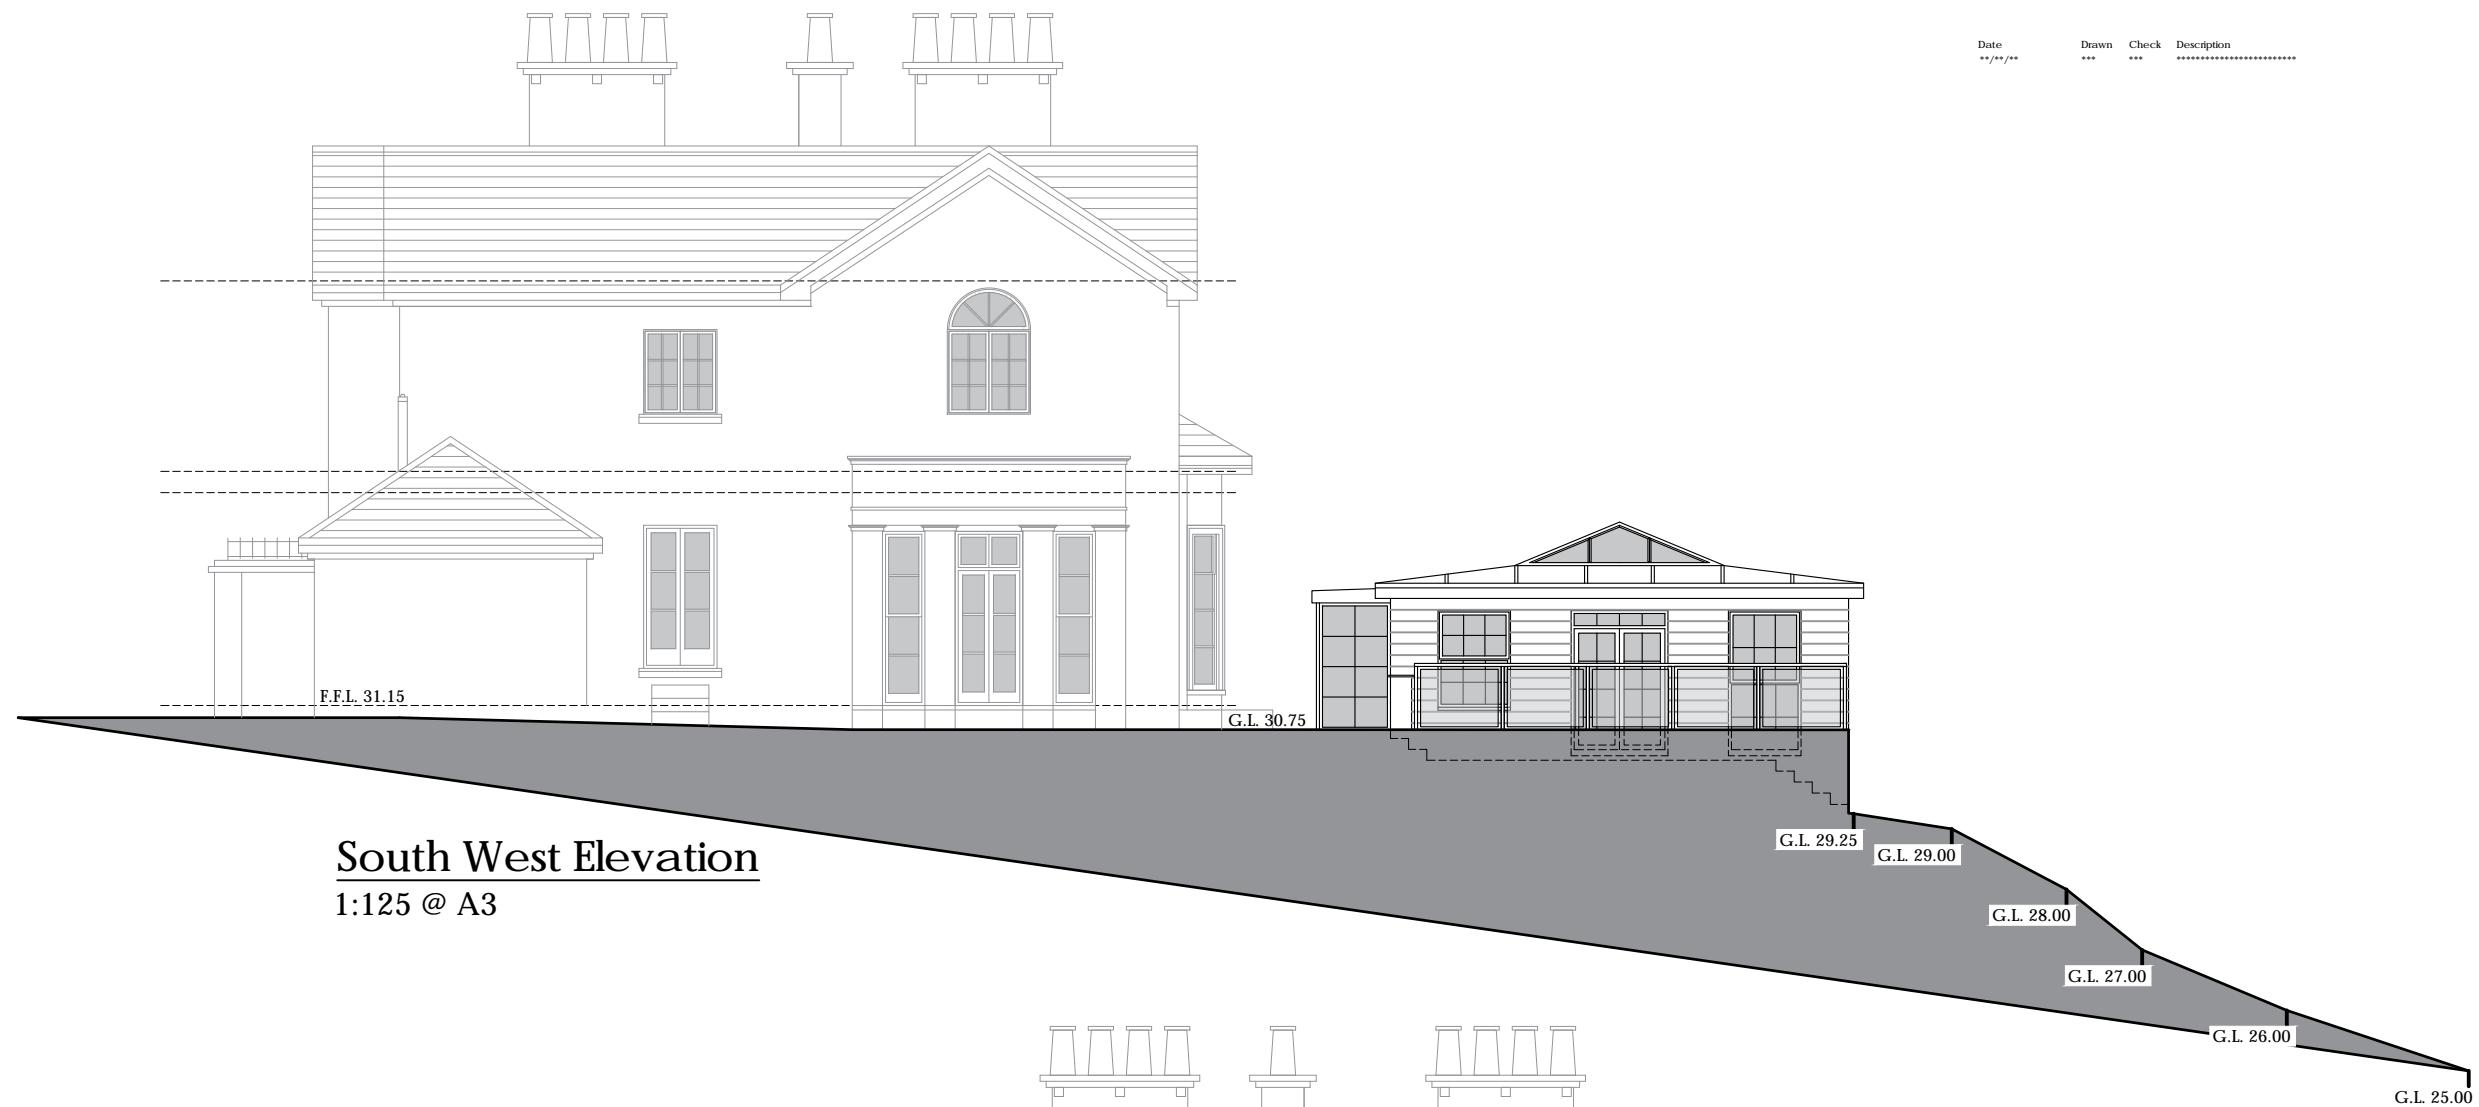
**South West Elevation**  
1:125 @ A3



**North East Elevation**  
1:125 @ A3

**2021/01665/FUL**

Pool House and Terrace at Porthkerry House, Porthkerry		Job No. 19_062	Rev.
Existing South West and North East Elevations		Dwg No. AL(0)03	
Date 08/08/19	Drawn WS	Scale 1:125 @ A3	
 Architects · Town planners Environmental & Urban design		www.cjarchitects.co.uk tel: 029 20452100	
<small>Unit 1A, Compass Business Park, Pacific Road, Cardiff, CF24 5HL</small>			




**South West Elevation**  
1:125 @ A3



**North East Elevation**  
1:125 @ A3

**2021/01665/FUL**

Pool House and Terrace at Porthkerry House, Porthkerry		Job No. 19_062 Dwg No. AL(0)16 Rev.
Title: Proposed South West and North East Elevations		
Date: 08/08/19	Drawn: WS	Scale: 1:125 @ A3
 <b>C2 Architects</b>		Town planners Environmental & Urban design
<small>Unit 1A, Compass Business Park, Pacific Road, Cardiff, CF24 5HL</small>		<small>www.c2architects.co.uk tel: 029 20452100</small>

Pool house from the east



Pool house from the west



From the west with holm oak in foreground



Holm oak





