


© Crown copyright and database rights 2021
 Ordnance Survey 100023424
 © Hawlfraint y Goron a hawlau cronfa ddata 2021
 Arolwg Ordnans 100023424

Rev	By	Description of Amendment	Revisions	Chk by	Date

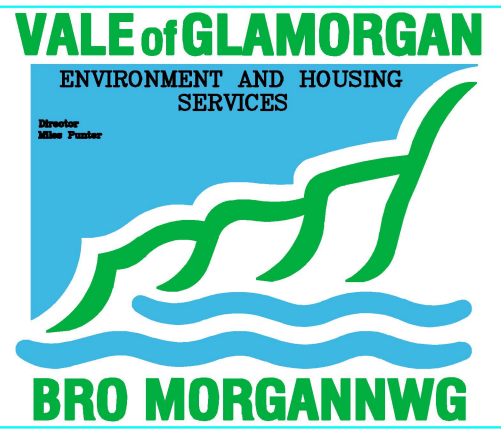



A ENGINEERING

Client
 The Vale of Glamorgan Council

Project
 Dochdwy Road (26), Llandough


Drawing Title
 Proposed
 Disabled Persons Parking Place

Drawn	WSMITH	Scale	NTS	Project No.	AH62	Drawing No.	T/22/09
Date	FEB22	File		Rev			
Checked		Window					
Date							

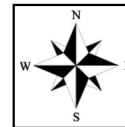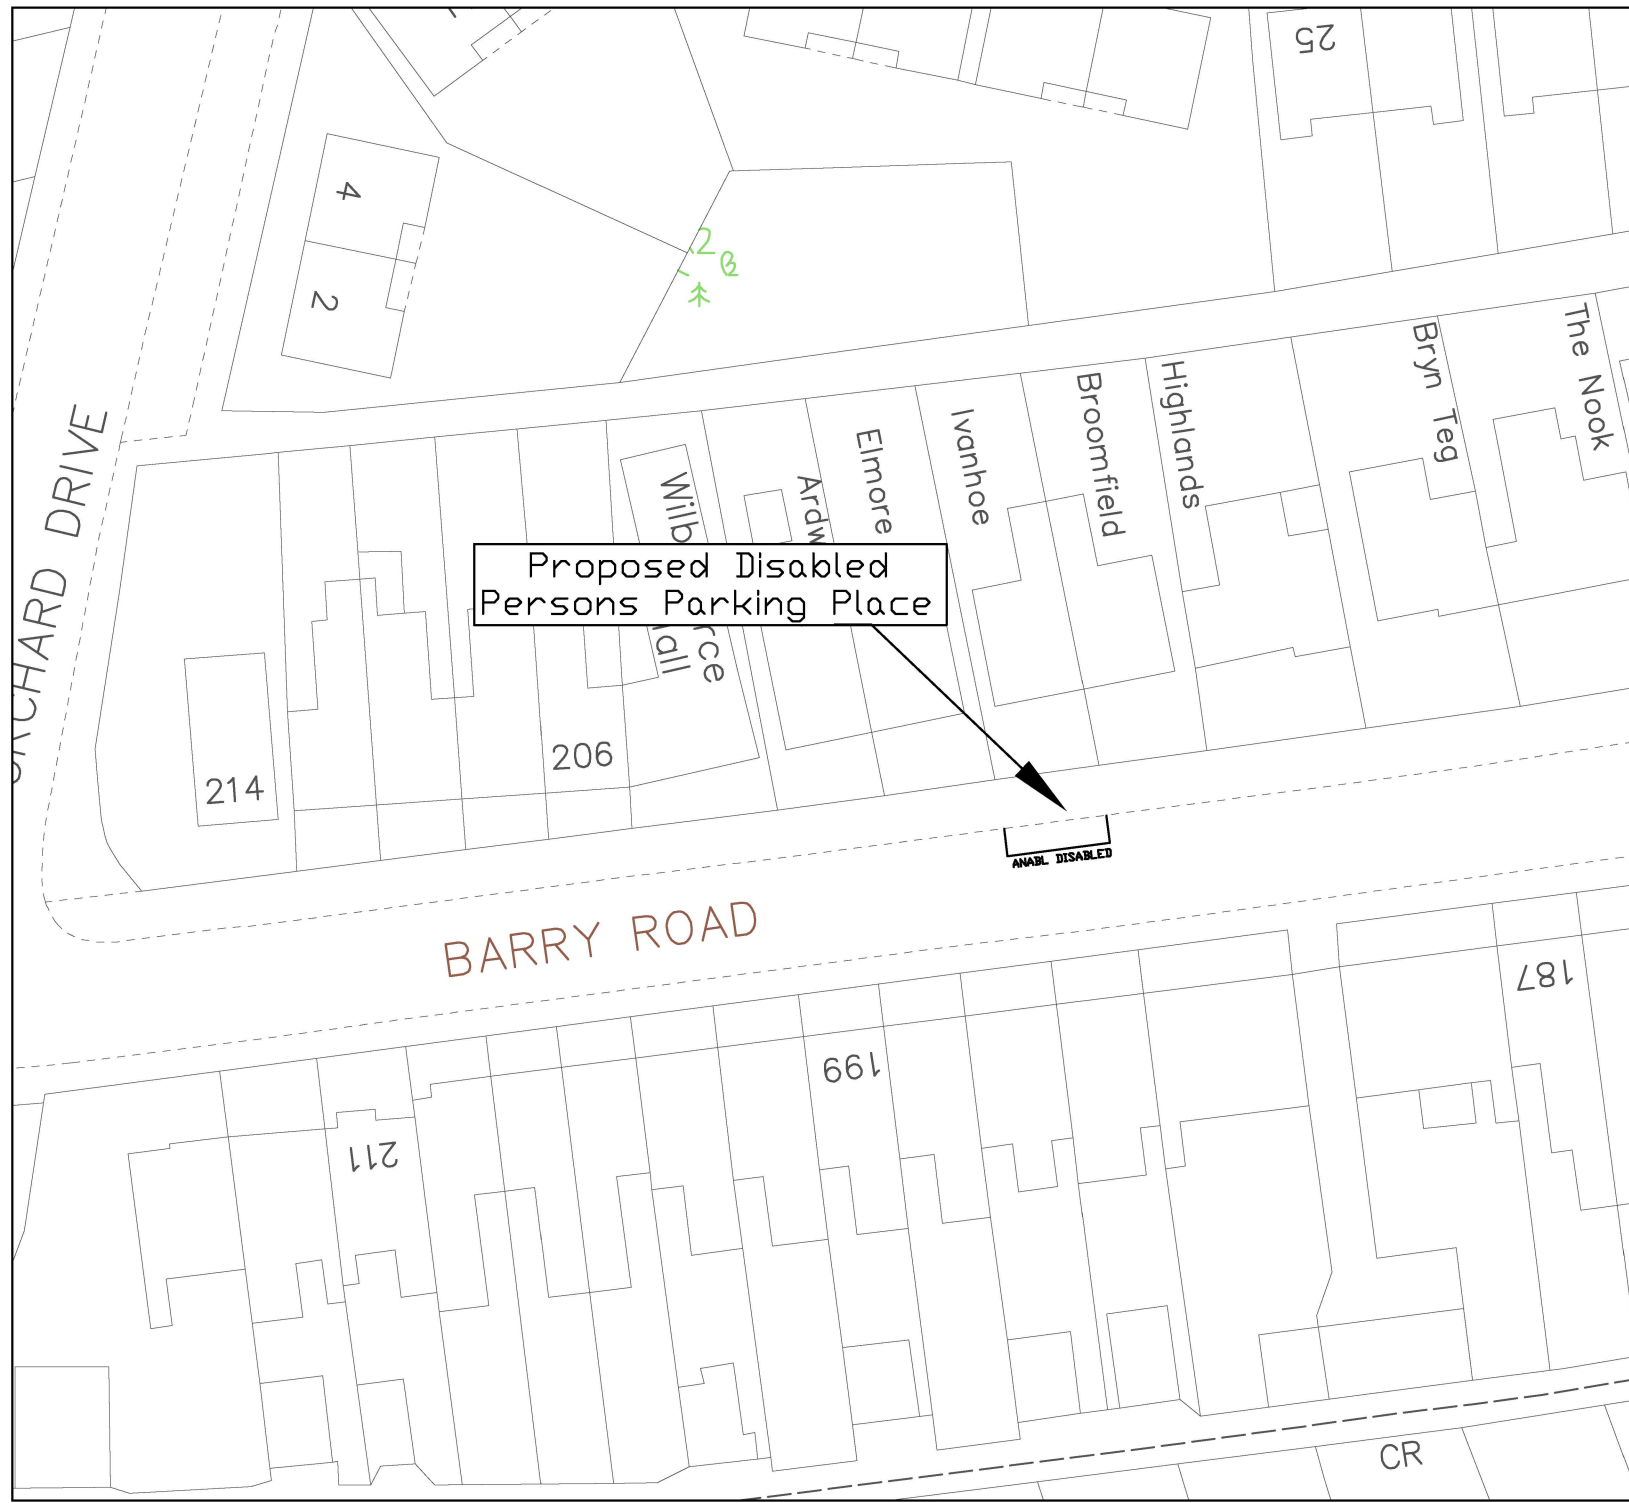

© Crown copyright and database rights 2021
Ordnance Survey 100023424
© Hawlfraint y Goron a hawlau cronfa ddata 2021
Arolwg Ordnans 100023424

Rev	By	Description of Amendment	Revisions	Chk by	Date

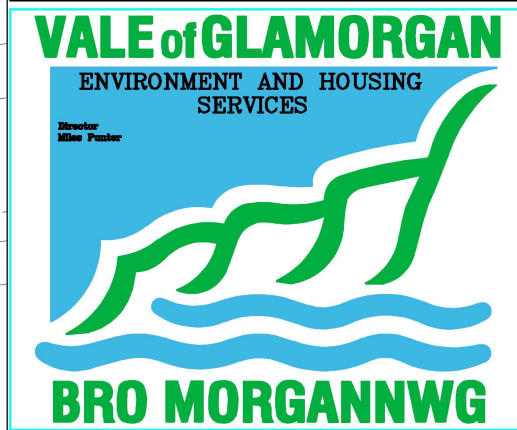

 **ENGINEERING**

Client
The Vale of Glamorgan Council

Project
Ivanhoe, Barry Road, Barry

Drawing Title
Proposed
Disabled Persons Parking Place

Drawn	WSMITH	Scale	NTS	Project No.	AT52	Drawing No.	T/22/10
Date	FEB22	File		Rev			
Checked		Window					
Date							

KINGSLAND CRESCENT

Philippa Freeth Court

Cambell Co

DOCK VIEW ROAD

ANABL DISABLED ANABL DISABLED ANABL DISABLED

KEY



Proposed Disabled Persons Parking Place



Existing Disabled Persons Parking Place

© Crown copyright and database rights 2021
Ordnance Survey 100023424
© Hawlfraint y Goron a hawllau cronfa ddata 2021
Arolwg Ordnans 100023424

Rev	By	Description of Amendment	Revisions	Chk by	Date

VALE of GLAMORGAN
ENVIRONMENT AND HOUSING SERVICES
Director
Miles Punter

BRO MORGANNWG


ENGINEERING

Client
The Vale of Glamorgan Council

Project
Kingsland Crescent, Barry

Drawing Title
Proposed Disabled Persons Parking Place

Drawn	WSMITH	Scale	NTS	Project No.	AW52	Drawing No.	T/22/11
Date	FEB22	File		Rev			
Checked		Window					
Date							

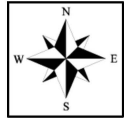


B2

Proposed Disabled Persons Parking Place



© Crown copyright and database rights 2021
Ordnance Survey 100023424
© Hawlfraint y Goron a hawllau cronfa ddata 2021
Arolwg Ordnans 100023424

Rev	By	Description of Amendment	Chk by	Date
Revisions				

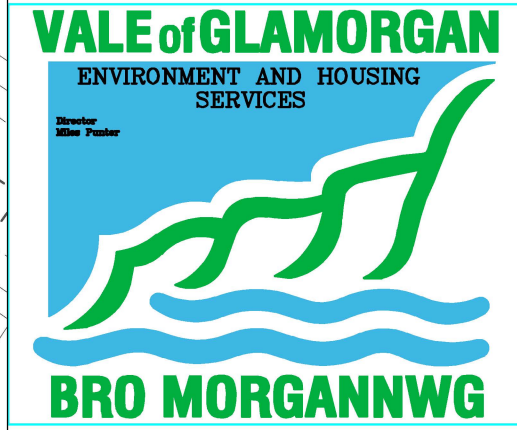


A ENGINEERING

Client
The Vale of Glamorgan Council

Project
Salisbury Road (43), Barry

Drawing Title
Proposed Disabled Persons Parking Place


Drawn	WSMITH	Scale	NTS	Project No.	AX48	Drawing No.	T/22/12
Date	FEB22	File		Rev			
Checked		Window					
Date							

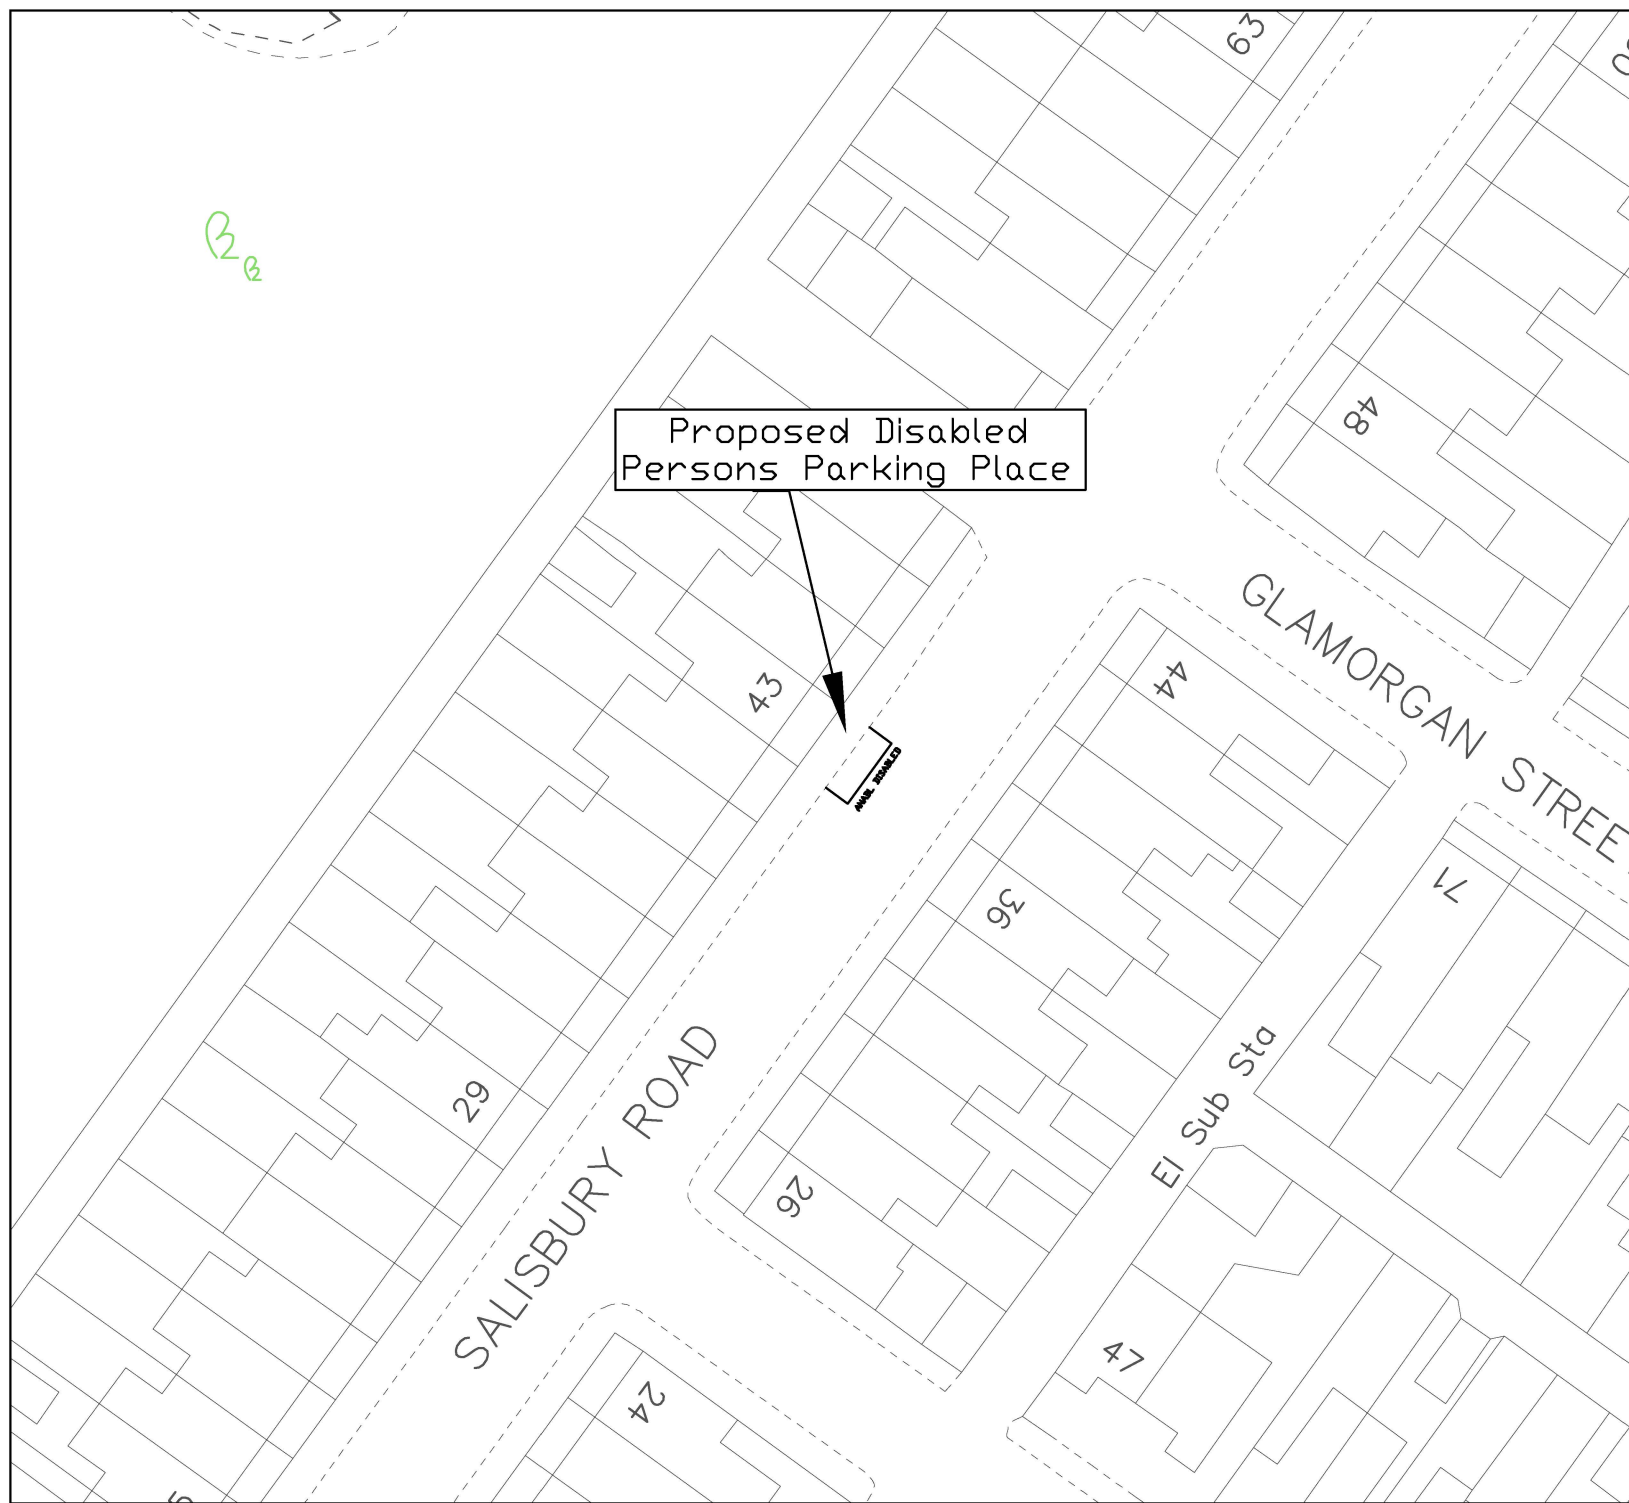



© Crown copyright and database rights 2021
Ordnance Survey 100023424
© Hawlfraint y Goron a hawlau cronfa ddata 2021
Arolwg Ordnans 100023424

Rev	By	Description of Amendment	Chk by	Date
Revisions				

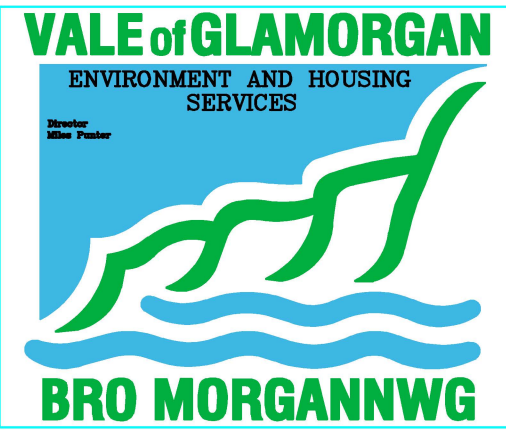

ENGINEERING

Client
The Vale of Glamorgan Council

Project
West Court (6), Penarth

Drawing Title
Proposed
Disabled Persons Parking Place

Drawn	WSMITH	Scale	NTS	Project No.	AK64	Drawing No.	T/22/13
Date	FEB22	File		Rev			
Checked		Window					
Date							

Proposed Disabled
Persons Parking Place

WEST COURT

West Court WEST TERRACE

El Sub Sta

CP

13

25

37


21

22

9


5

01

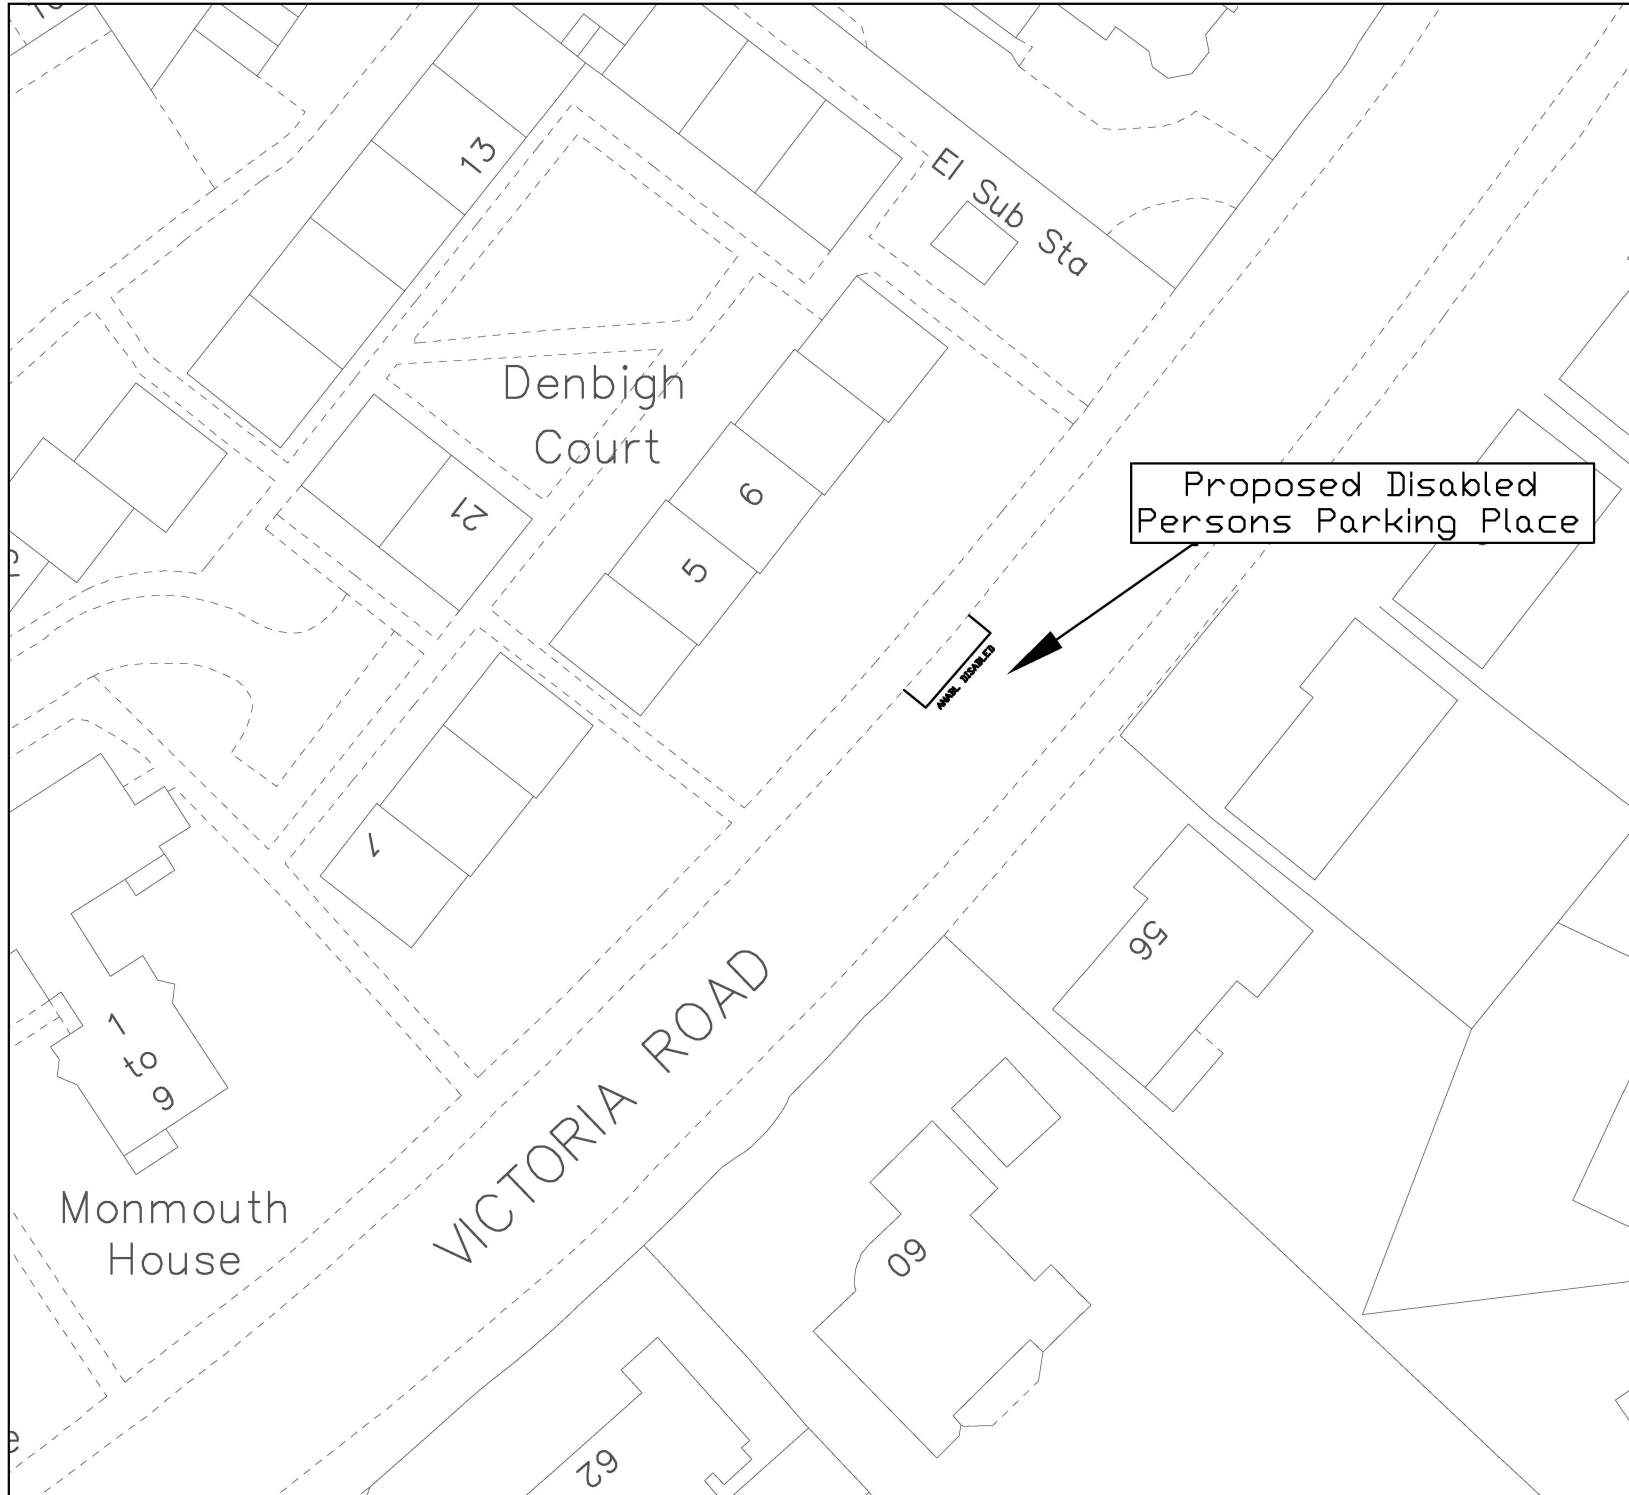

© Crown copyright and database rights 2021
Ordnance Survey 100023424
© Hawlfraint y Goron a hawllau cronfa ddata 2021
Arolwg Ordnans 100023424

Rev	By	Description of Amendment	Revisions	Chk by	Date

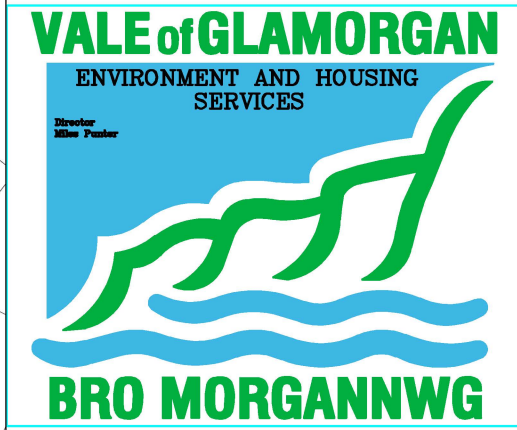


ENGINEERING

Client
The Vale of Glamorgan Council


Project
Victoria Road, Penarth

Drawing Title
Proposed
Disabled Persons Parking Place

Drawn	WSMITH	Scale	NTS	Project No.	AM64	Drawing No.	T/22/14
Date	FEB22	File		Rev			
Checked		Window					
Date							

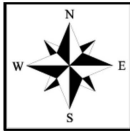


KEY

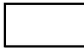 Proposed revocation of Limited Waiting Monday
 -Saturday 8am-6pm 2 hours no return within
 2 hours except permit holders and replace
 with Disabled Persons Parking Place

© Crown copyright and database rights 2021
 Ordnance Survey 100023424
 © Hawlfraint y Goron a hawlau cronfa ddata 2021
 Arolwg Ordnans 100023424

Rev	By	Description of Amendment	Revisions	Chk by	Date

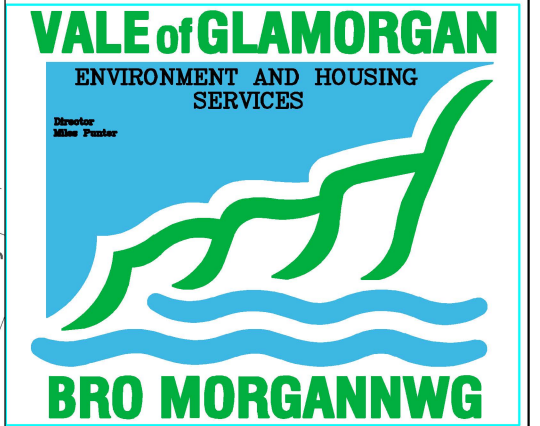


 **ENGINEERING**


Client
 The Vale of Glamorgan Council

Project
 Arcot Street (12), Penarth

Drawing Title
 Proposed
 Disabled Persons Parking Place


Drawn	WSMITH	Scale	NTS	Project No.	AJ64	Drawing No.	T/22/15
Date	FEB22	File		Rev			
Checked		Window					
Date							

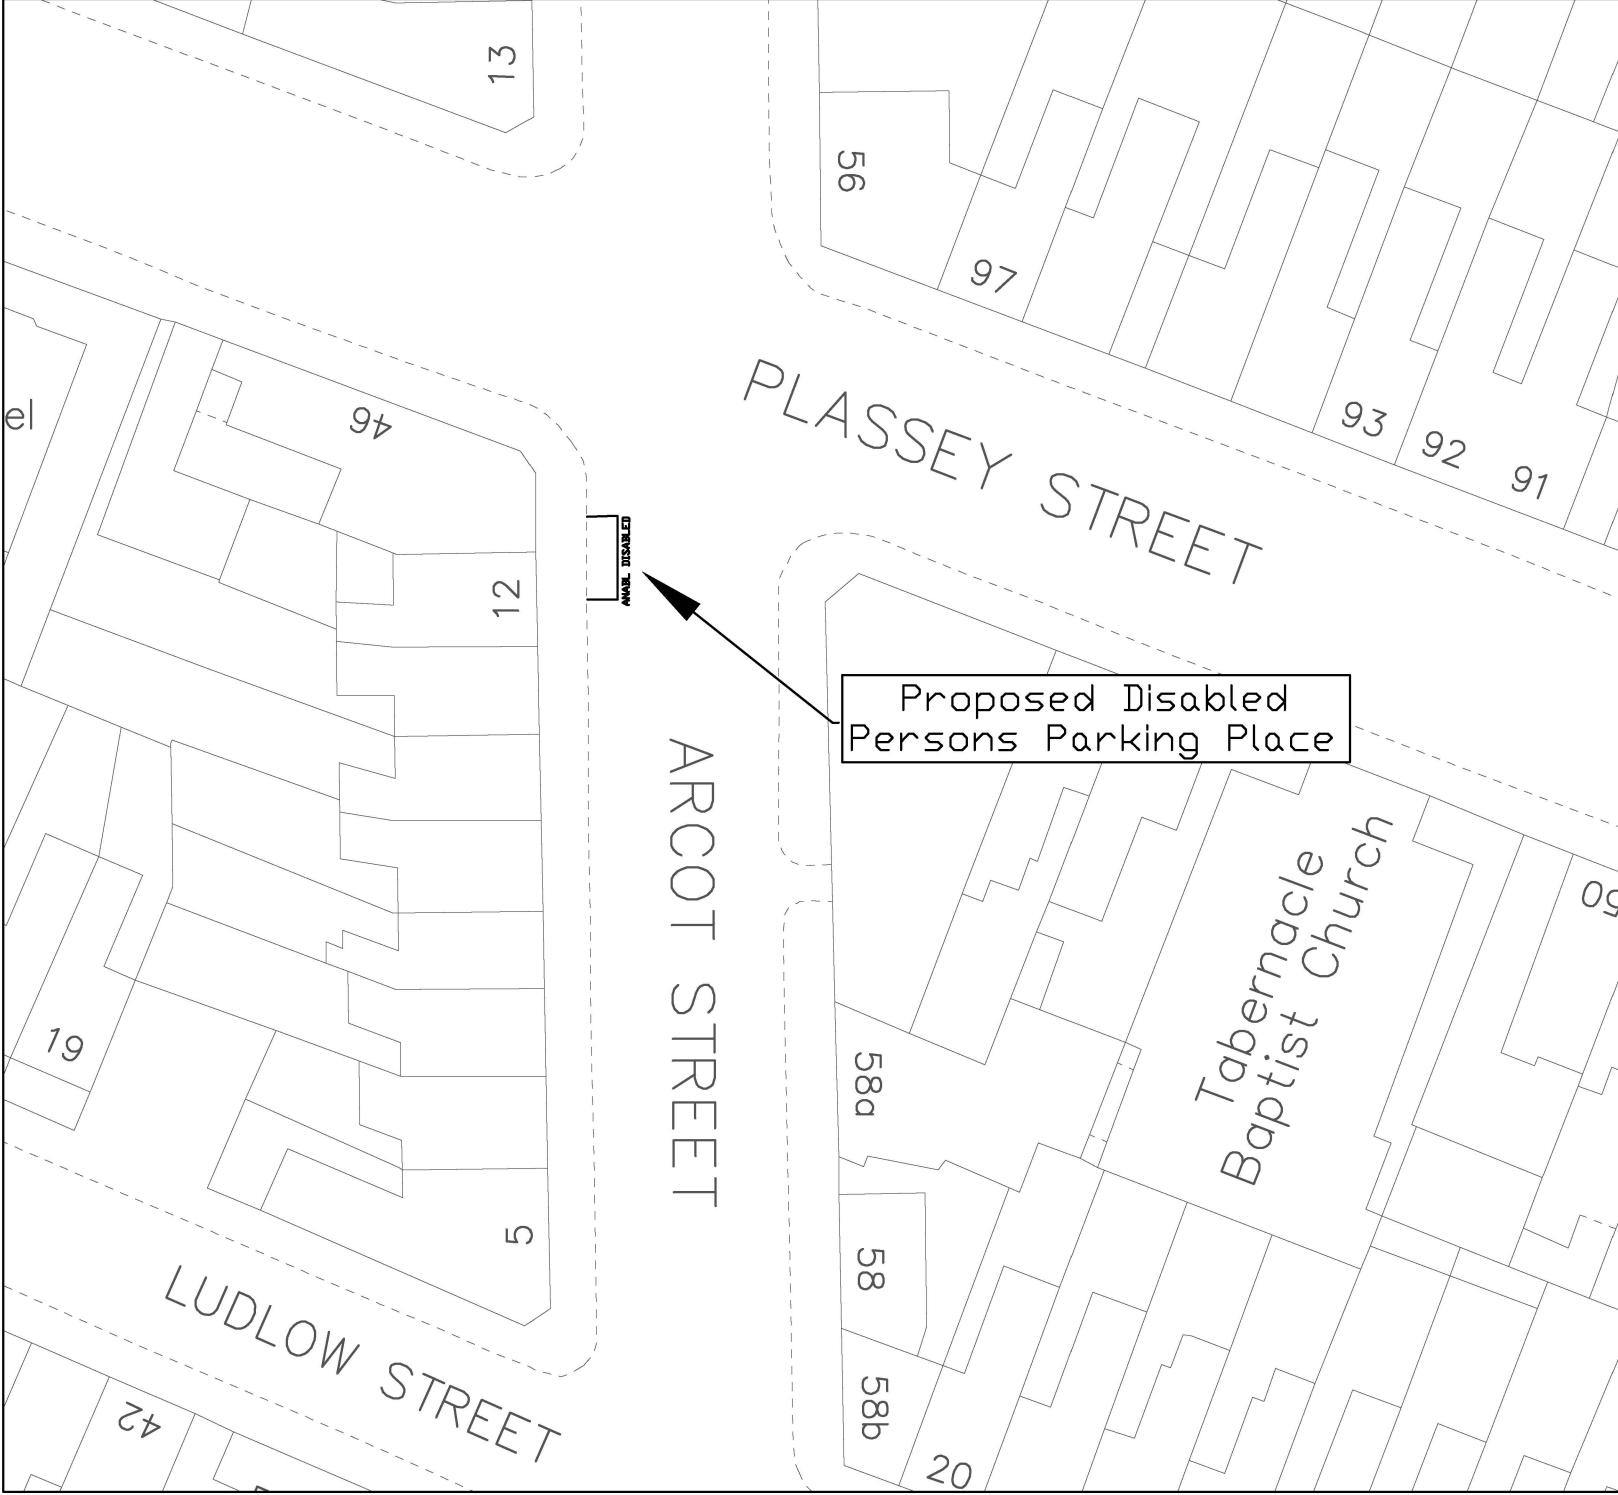

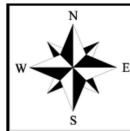

© Crown copyright and database rights 2021
Ordnance Survey 100023424
© Hawlfraint y Goron a hawllau cronfa ddata 2021
Arolwg Ordnans 100023424

Rev	By	Description of Amendment	Revisions	Chk by	Date

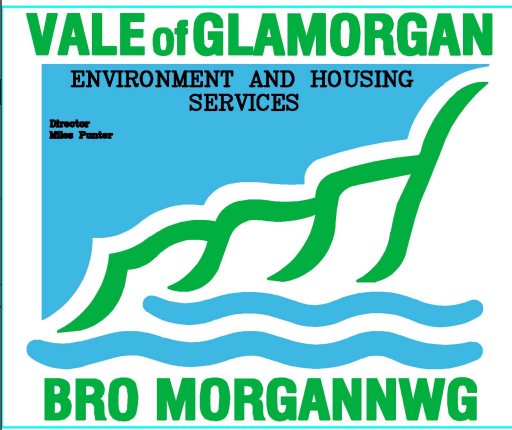

Client
The Vale of Glamorgan Council


Project
Jewel Street (30), Barry



Drawing Title
Proposed Disabled Persons Parking Place

Drawn	WSMITH	Scale	NTS	Project No.	AV53	Drawing No.	T/22/16
Date	FEB22	File		Rev			
Checked		Window					
Date							

Proposed Disabled Persons Parking Place


AVAIL. DISABLED

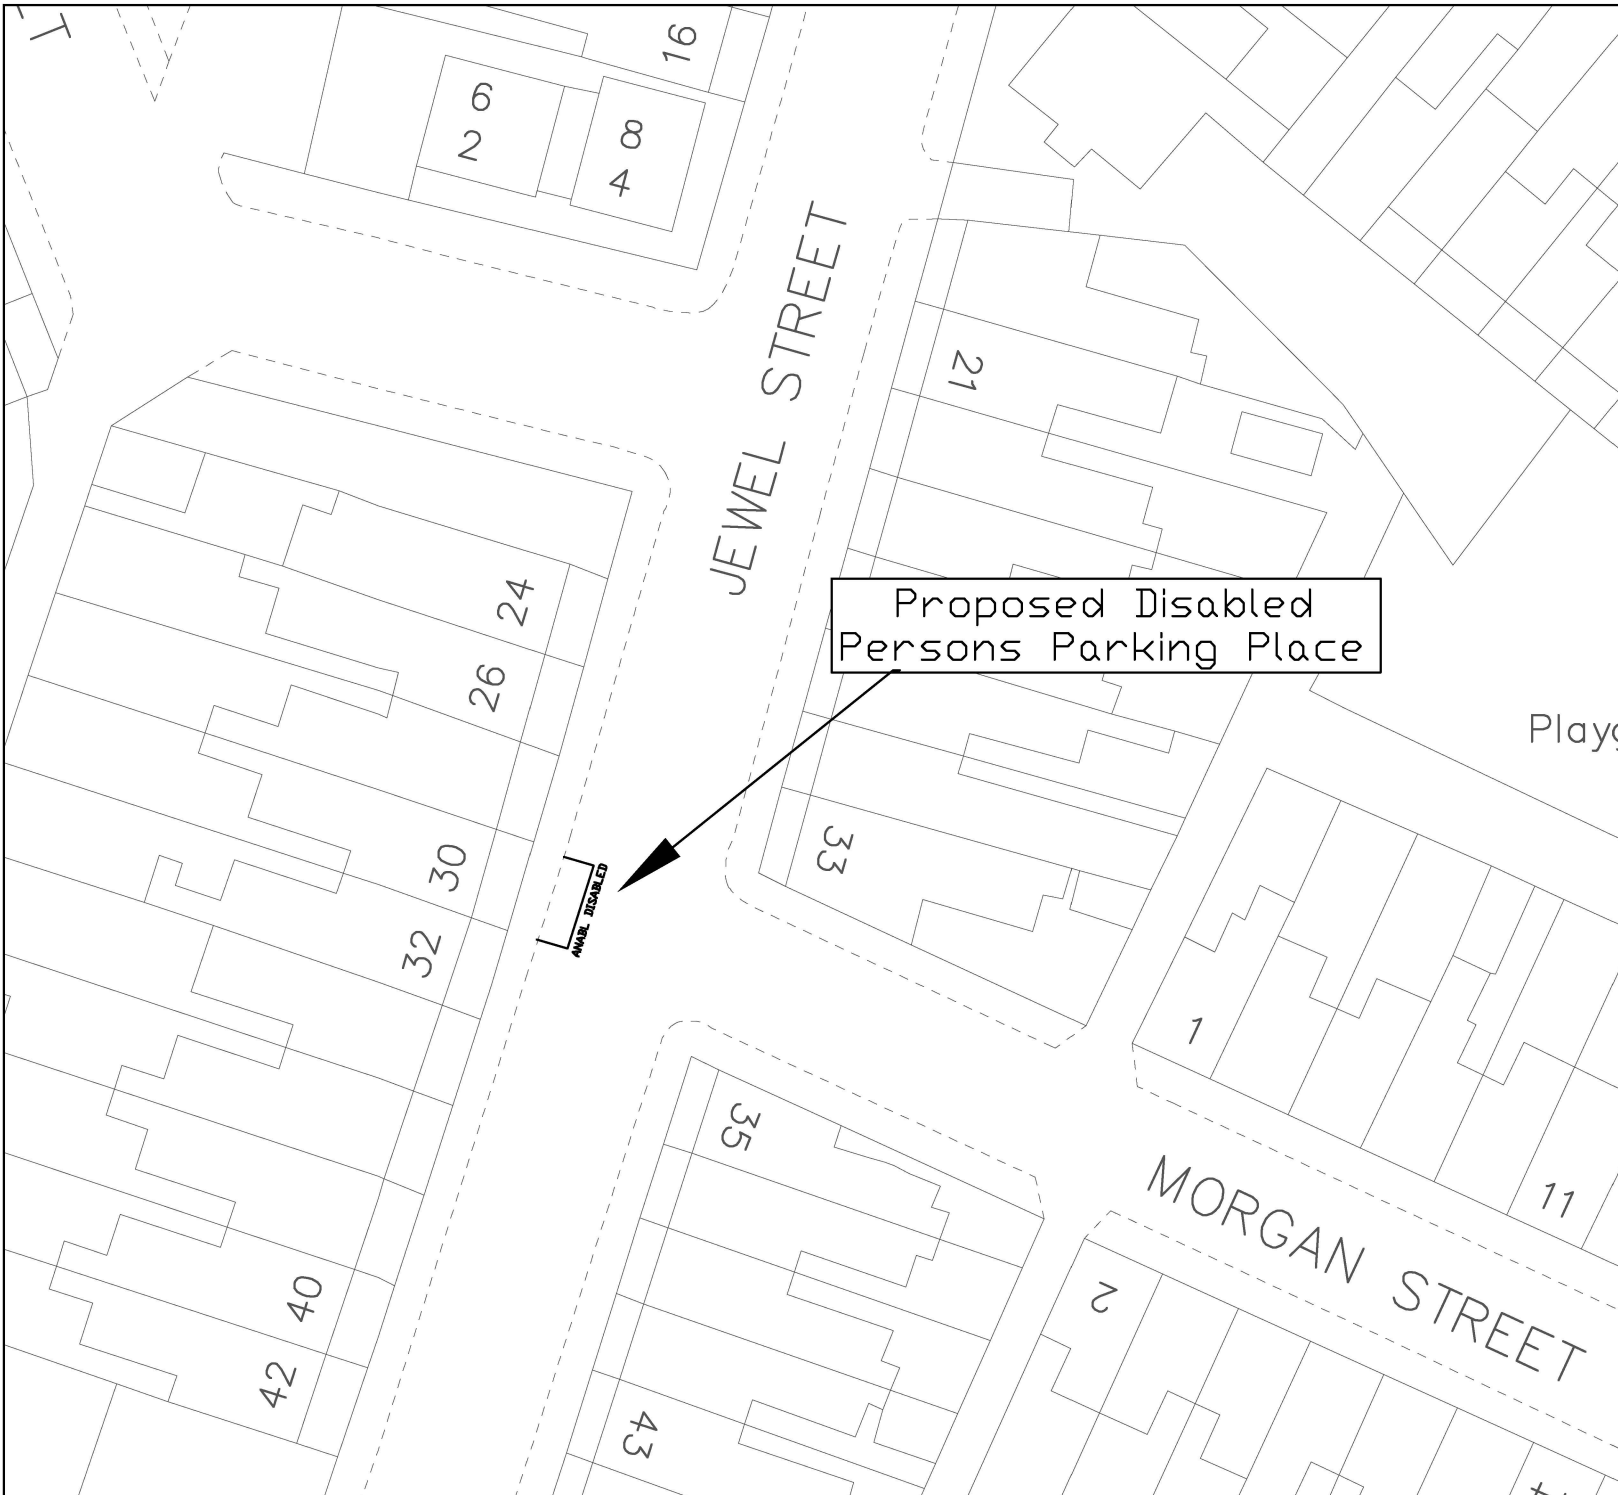

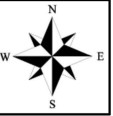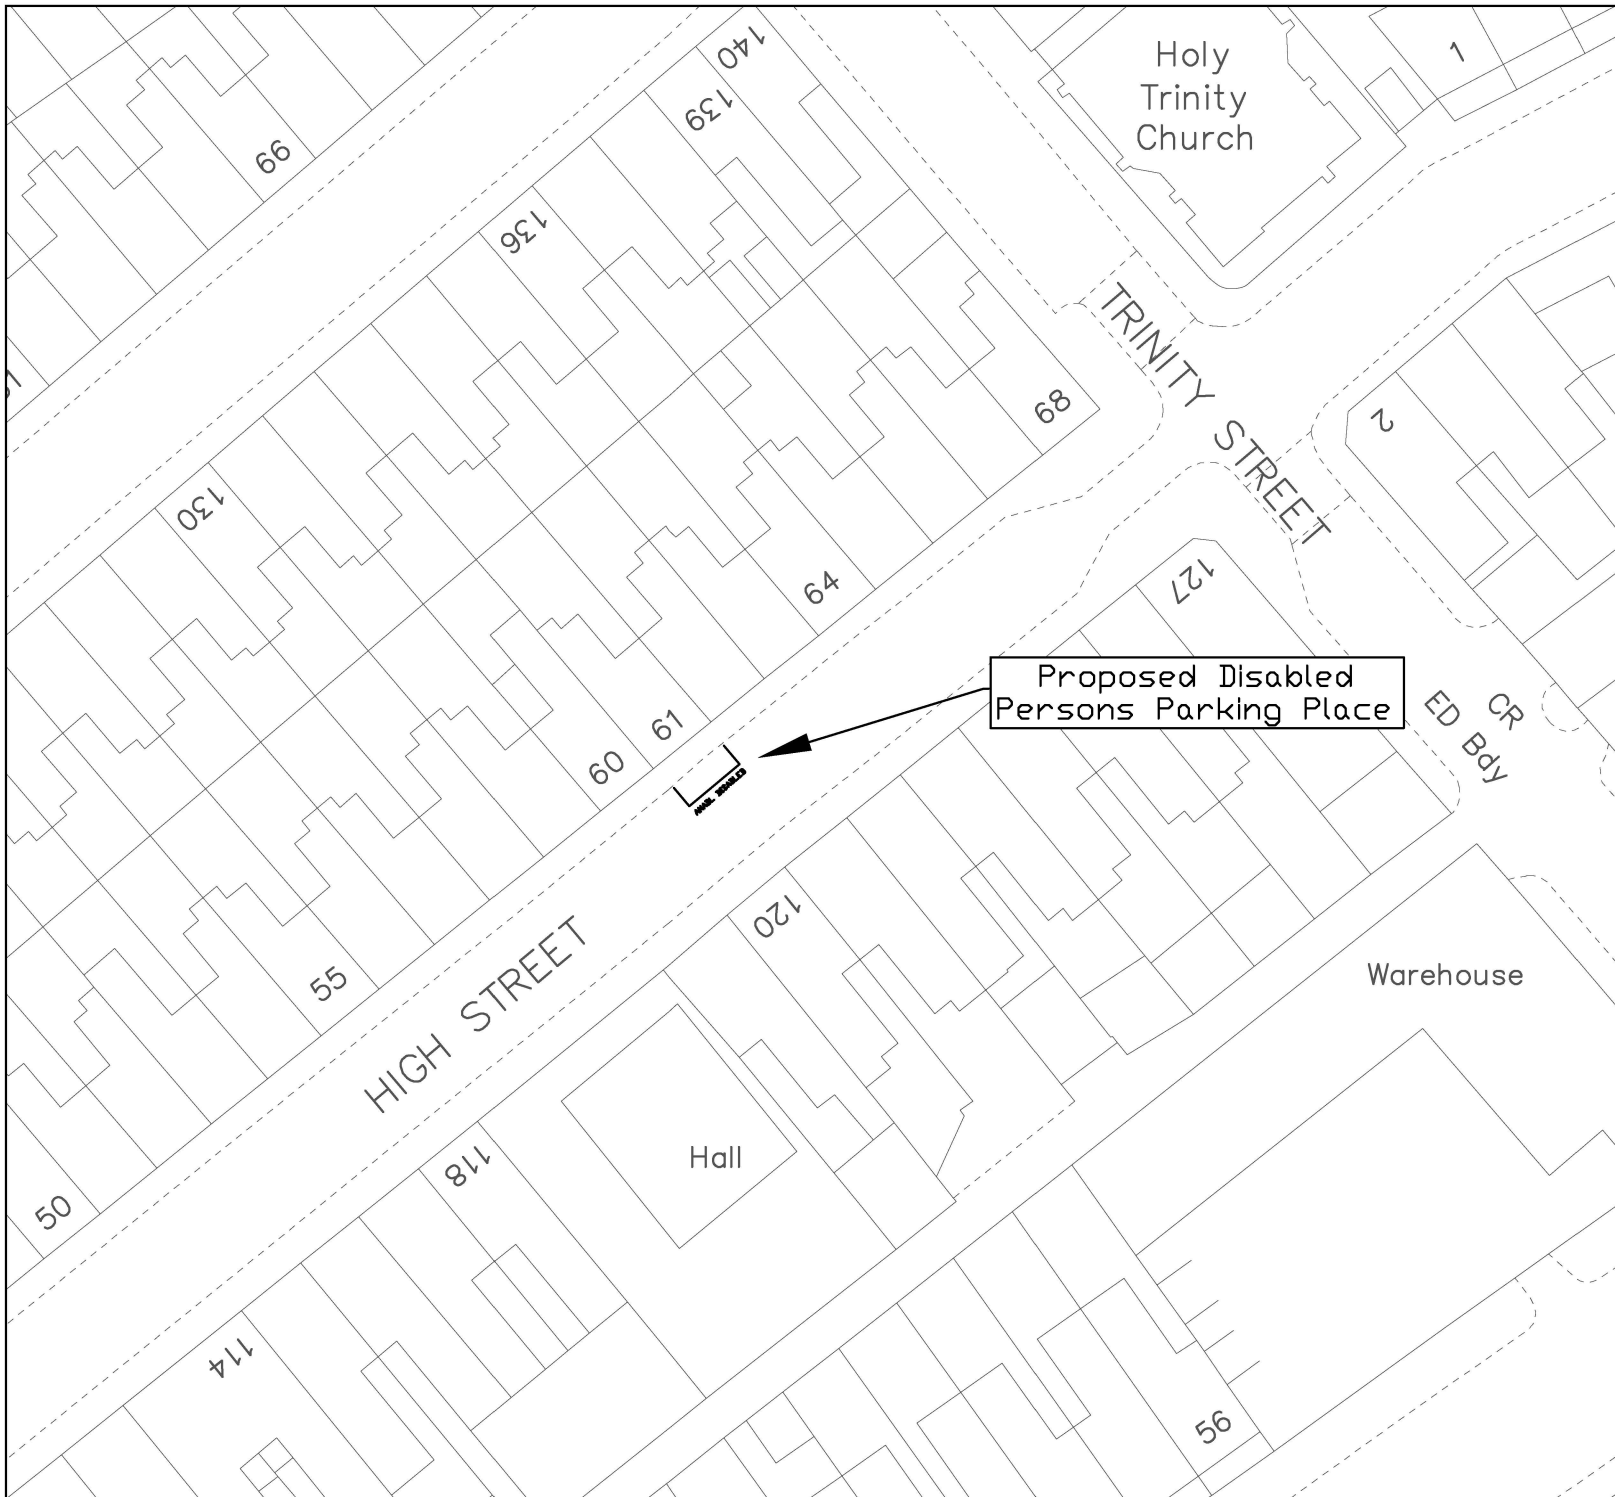

© Crown copyright and database rights 2021
 Ordnance Survey 100023424
 © Hawlfraint y Goron a hawlau cronfa ddata 2021
 Arolwg Ordnans 100023424

Rev	By	Description of Amendment	Check by	Date

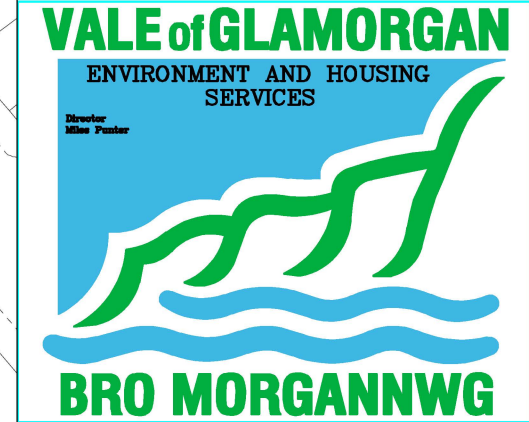

ENGINEERING

Client
 The Vale of Glamorgan Council

Project
 High Street (61), Barry

Drawing Title
 Proposed
 Disabled Persons Parking Place


Drawn	WSMITH	Scale	NTS	Project No.	AX50	Drawing No.	T/22/17
Date	FEB22	File		Rev			
Checked		Window					
Date							



Proposed Disabled Persons Parking Place

© Crown copyright and database rights 2021
Ordnance Survey 100023424
© Hawlfraint y Goron a hawllau cronfa ddata 2021
Arolwg Ordnans 100023424

Rev	By	Description of Amendment	Revisions	Chk by	Date

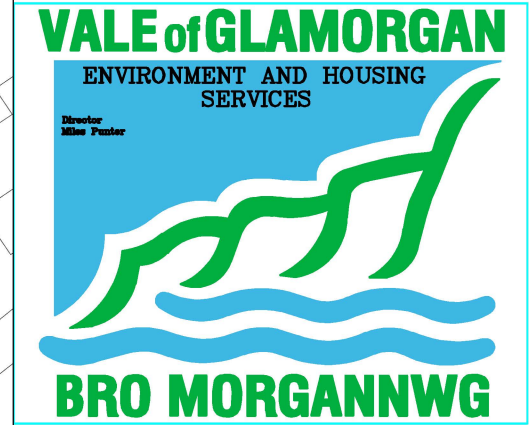


Client
The Vale of Glamorgan Council

Project
Lombard Street (6), Barry


Drawing Title
Proposed Disabled Persons Parking Place

Drawn	WSMITH	Scale	NTS	Project No.	AV51	Drawing No.	T/22/18
Date	FEB22	File		Rev			
Checked		Window					
Date							

Hall

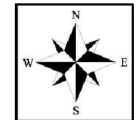


KEY

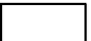 Proposed revocation of Disabled Persons Parking Place and replace with Limited Waiting Monday-Saturday 8am-6pm 2 hours no return within 2 hours except permit holders
AWAL DISABLED

© Crown copyright and database rights 2021
 Ordnance Survey 100023424
 © Hawlfraint y Goron a hawllau cronfa ddata 2021
 Arolwg Ordnans 100023424

Rev	By	Description of Amendment	Chk by	Date
Revisions				

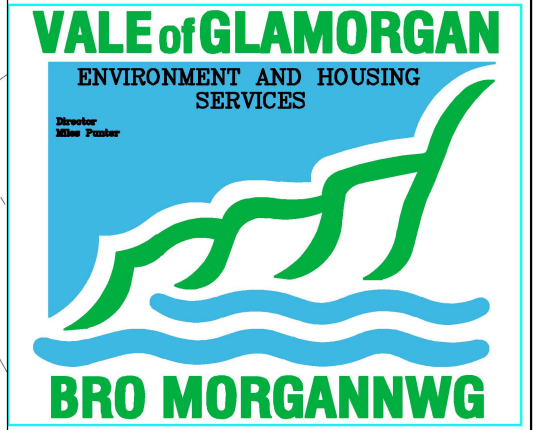


 **ENGINEERING**

Client
 The Vale of Glamorgan Council


Project
 Woodlands Road (110), Barry

Drawing Title
 Proposed Removal of Disabled Persons Parking Place

Drawn	WSMITH	Scale	NTS	Project No.	AU52	Drawing No.	T/22/19
Date	FEB22	File		Rev			
Checked		Window					
Date							

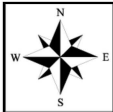

KEY

 Proposed revocation of Disabled Persons Parking Place and replace with Resident Only Parking Monday-Saturday 8am-6.30pm

© Crown copyright and database rights 2021
Ordnance Survey 100023424
© Hawlfraint y Goron a hawlau cronfa ddada 2021
Arolwg Ordnans 100023424

Rev	By	Description of Amendment	Revisions	Chk by	Date




 **ENGINEERING**

Client
The Vale of Glamorgan Council


Project
Maes Y Cwm Street (59), Barry

Drawing Title
Proposed Removal of Disabled Persons Parking Place

Drawn	WSMITH	Scale	NTS	Project No.	AU52	Drawing No.	T/22/20
Date	FEB22	File		Rev			
Checked		Window					
Date							

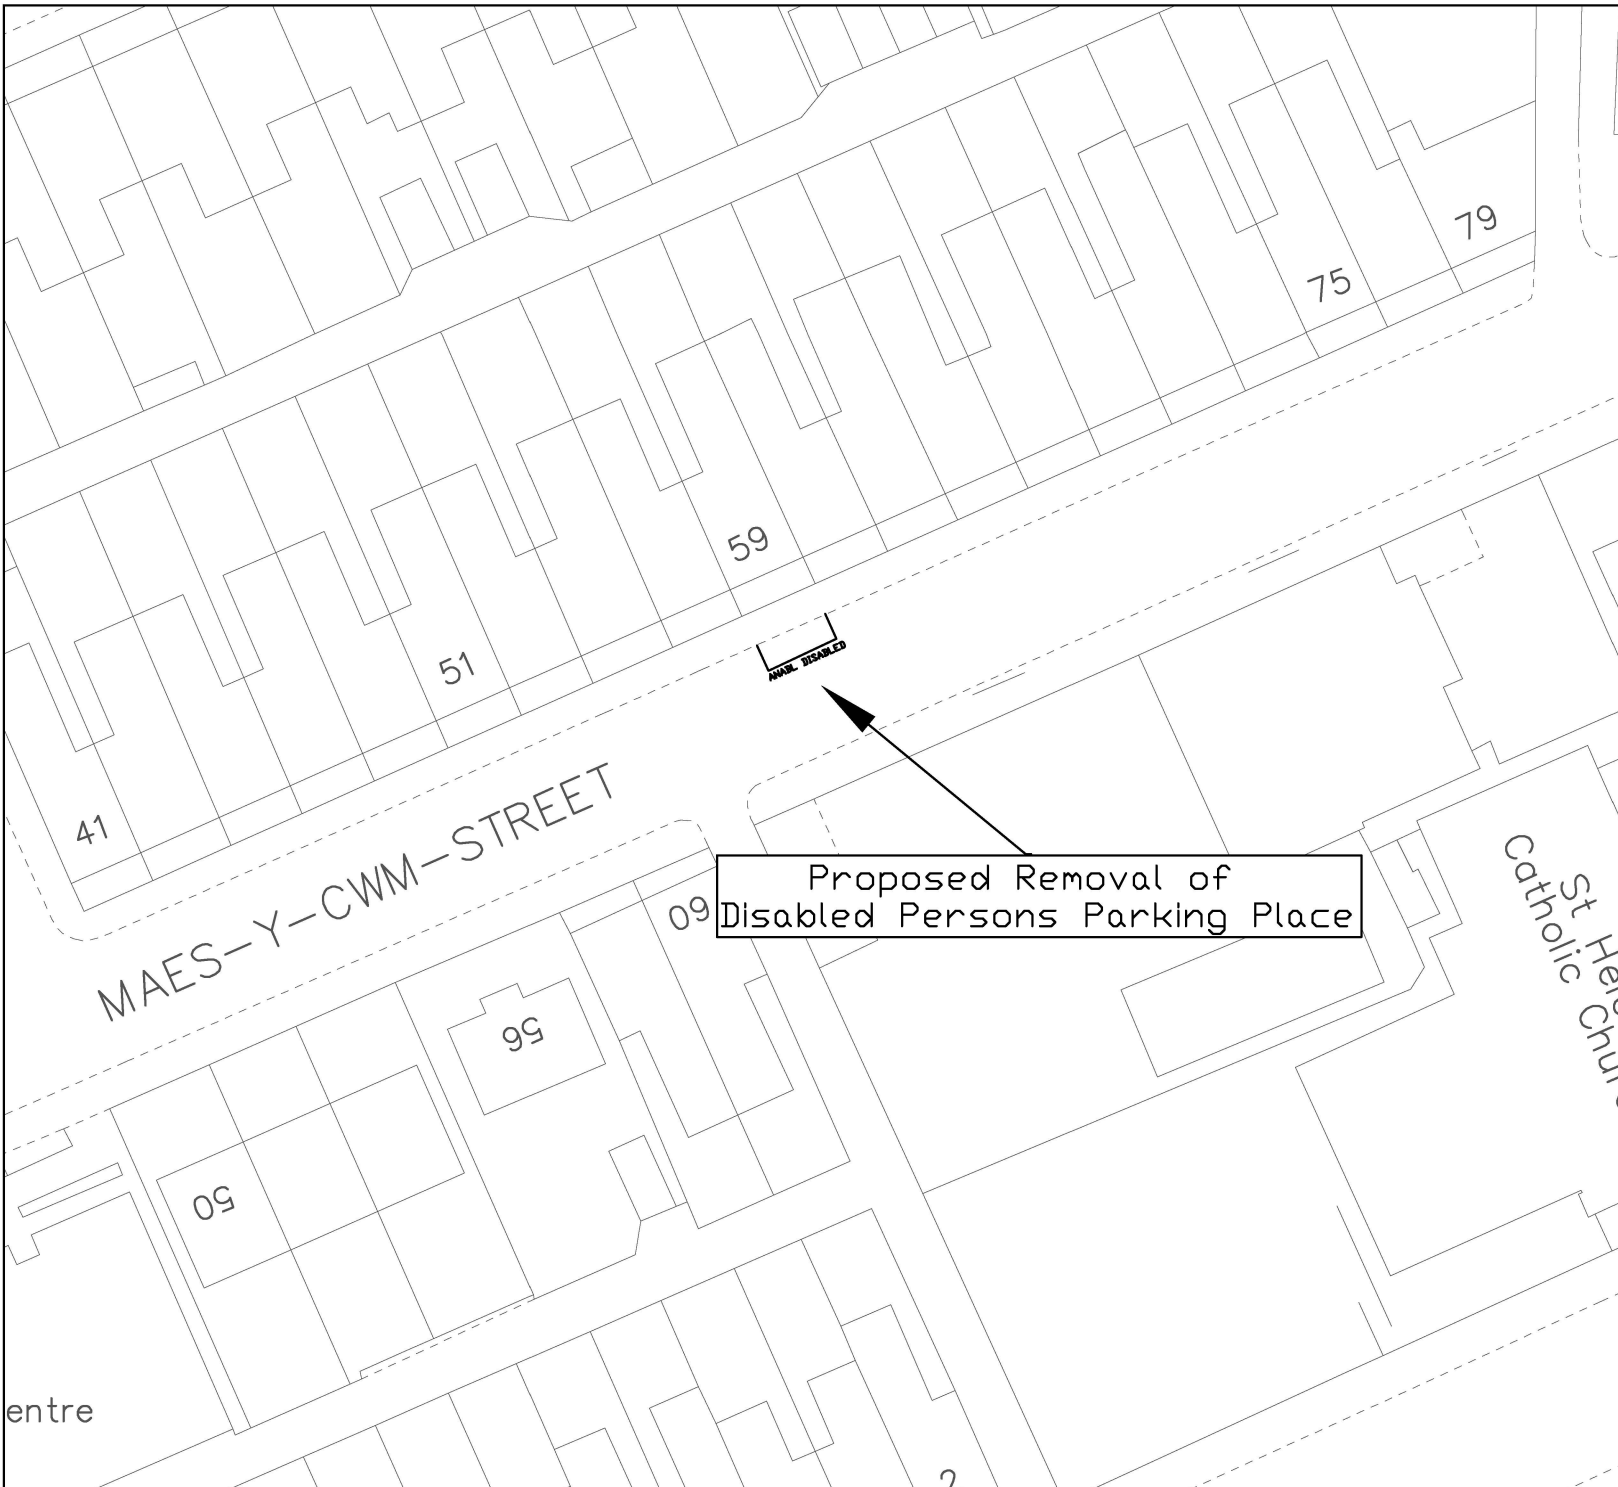


Proposed Removal of Disabled Persons Parking Place

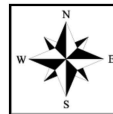

© Crown copyright and database rights 2021
Ordnance Survey 100023424
© Hawlfraint y Goron a hawlau cronfa ddada 2021
Arolwg Ordnans 100023424

Rev	By	Description of Amendment	Revisions	Chk by	Date

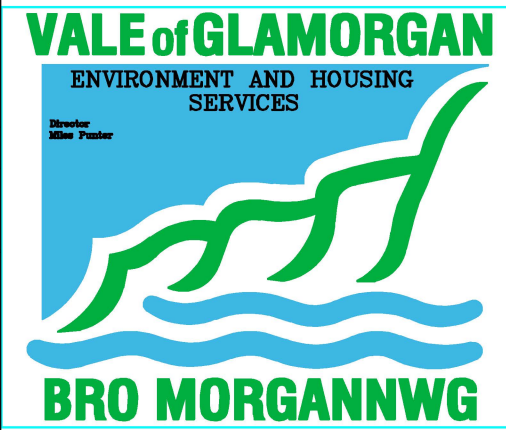

Client
The Vale of Glamorgan Council


Project
Tydfil Street (5), Barry

Drawing Title
Proposed Removal of Disabled Persons Parking Place

Drawn	WSMITH	Scale	NTS	Project No.	AU53	Drawing No.	T/22/21
Date	FEB22	File		Rev			
Checked		Window					
Date							

Proposed Removal of Disabled Persons Parking Place



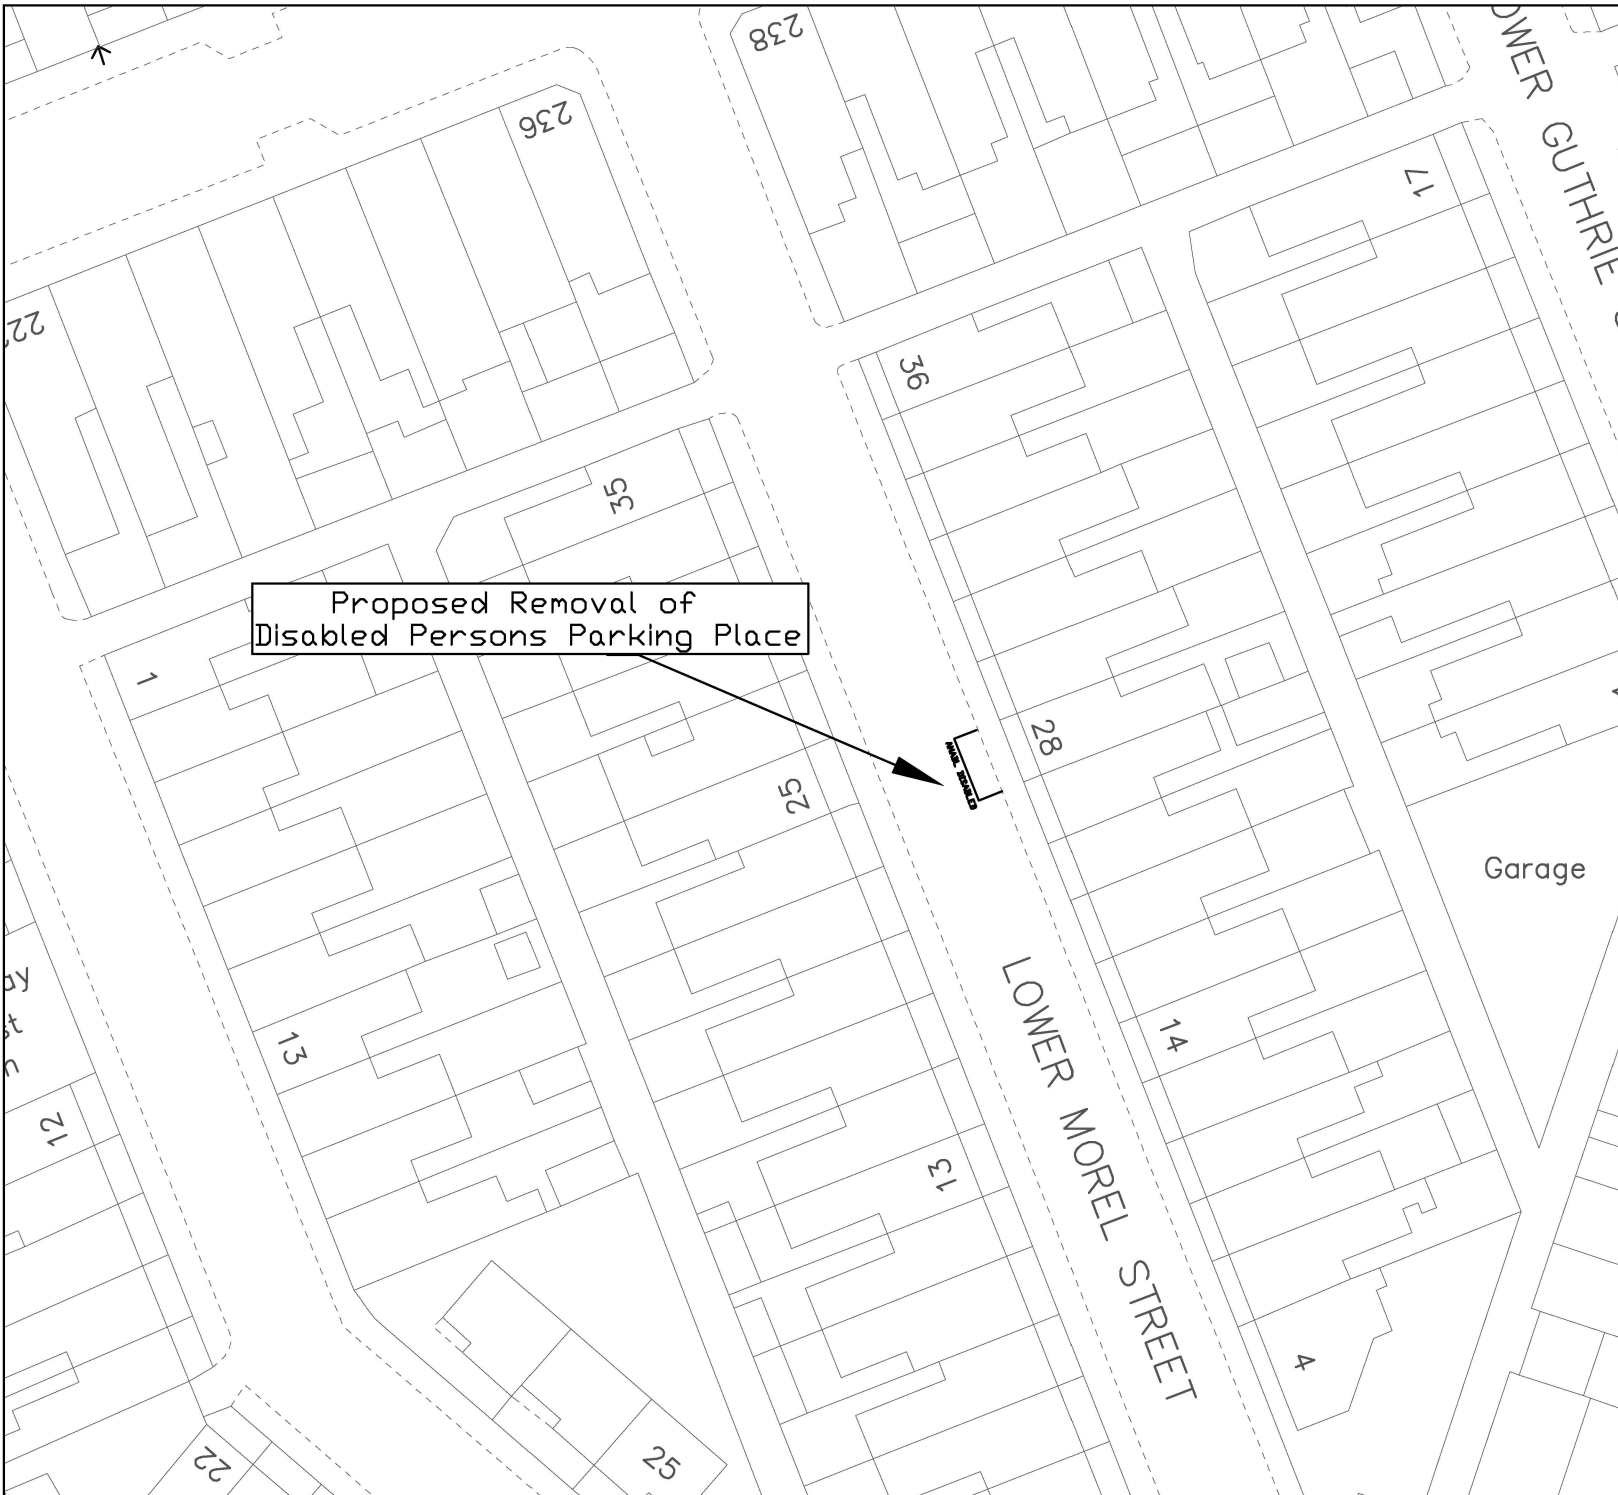

Proposed Removal of
Disabled Persons Parking Place




KEY



Proposed revocation of Disabled Persons
Parking Place and replace with Limited Waiting
Monday-Saturday 8am-6pm 2 hours no return
within 2 hours except permit holders

© Crown copyright and database rights 2021
Ordnance Survey 100023424
© Hawlfraint y Goron a hawllau cronfa ddata 2021
Arolwg Ordnans 100023424

Rev	By	Description of Amendment	Revisions	Chk by	Date

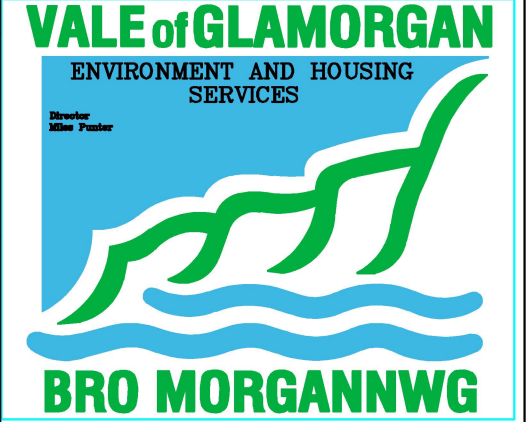


ENGINEERING

Client
The Vale of Glamorgan Council

Project
Lower Morel Street (28), Barry


Drawing Title
Proposed Removal of
Disabled Persons Parking Place

Drawn	WSMITH	Scale	NTS	Project No.	AV53	Drawing No.	T/22/22
Date	FEB22	File		Rev			
Checked		Window					
Date							

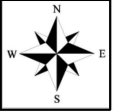

© Crown copyright and database rights 2021
Ordnance Survey 100023424
© Hawlfraint y Goron a hawlau cronfa ddada 2021
Arolwg Ordnans 100023424

Rev	By	Description of Amendment	Revisions	Chk by	Date

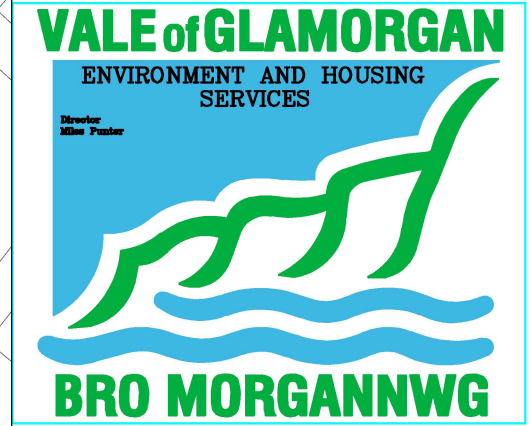

A ENGINEERING



Client
The Vale of Glamorgan Council

Project
Castleland Street (74), Barry

Drawing Title
Proposed Removal of Disabled Persons Parking Place

Drawn	WSMITH	Scale	NTS	Project No.	AW53	Drawing No.	T/22/23
Date	FEB22	File		Rev			
Checked		Window					
Date							




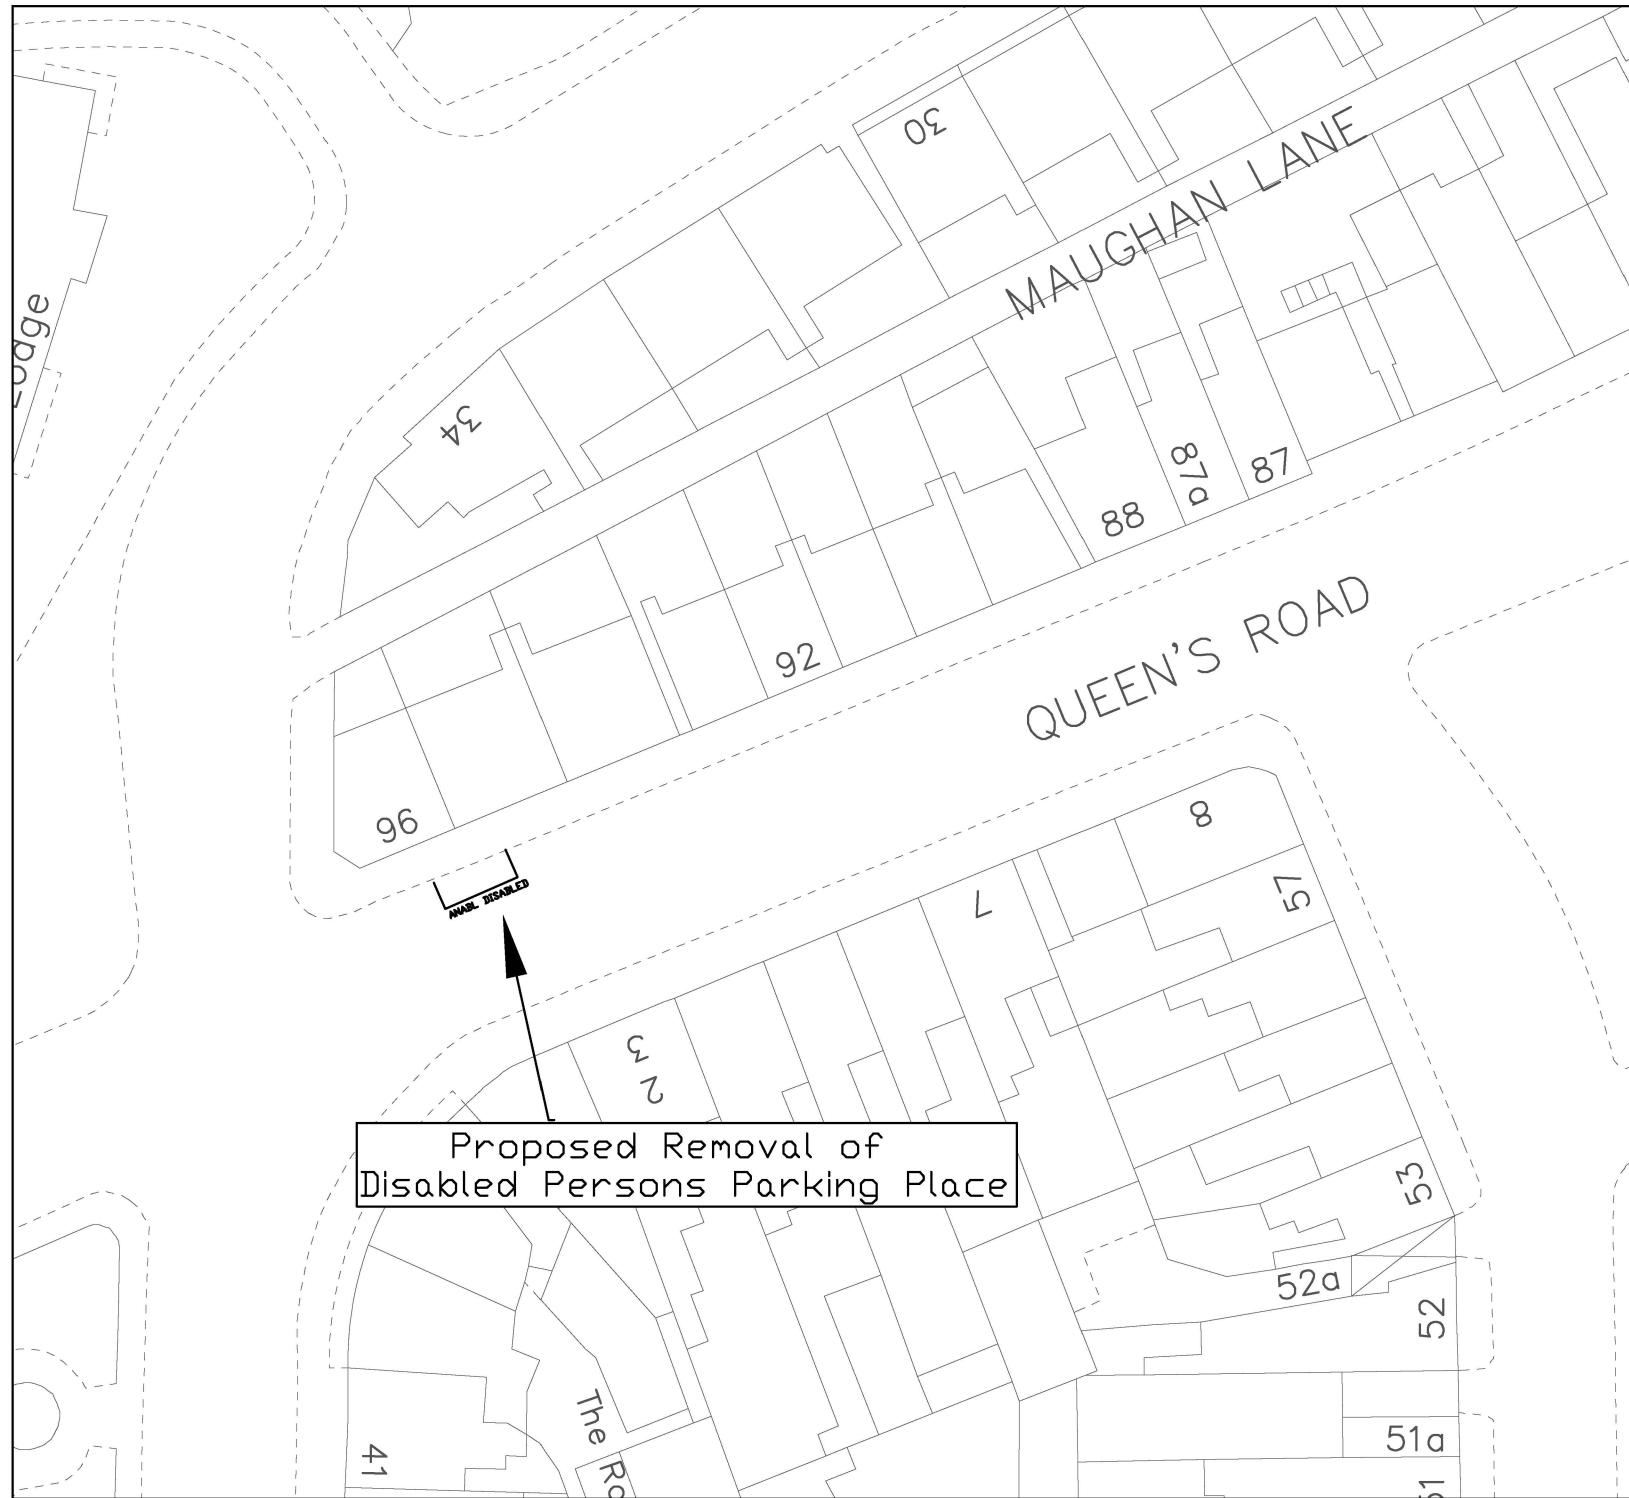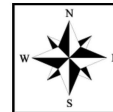

Proposed Removal of Disabled Persons Parking Place

© Crown copyright and database rights 2021
Ordnance Survey 100023424
© Hawlfraint y Goron a hawlau cronfa ddata 2021
Arolwg Ordnans 100023424

Rev	By	Description of Amendment	Revisions	Chk by	Date

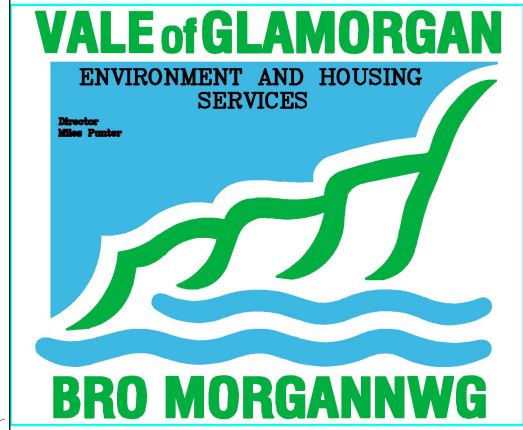


 ENGINEERING

Client
The Vale of Glamorgan Council

Project
Queens Road (95/96), Penarth

Drawing Title
Proposed Removal of Disabled Persons Parking Place

Drawn	WSMITH	Scale	NTS	Project No.	AI64	Drawing No.	T/22/24
Date	FEB22	File		Rev			
Checked		Window					
Date							

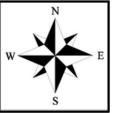

KEY




Proposed revocation of Disabled Persons Parking Place and replace with Limited Waiting Monday-Saturday 8am-6pm 2 hours no return within 2 hours except permit holders

© Crown copyright and database rights 2021 Ordnance Survey 100023424

© Hawlfraint y Goron a hawllau cronfa ddada 2021 Arolwg Ordnans 100023424

Rev	By	Description of Amendment	Revisions	Chk by	Date

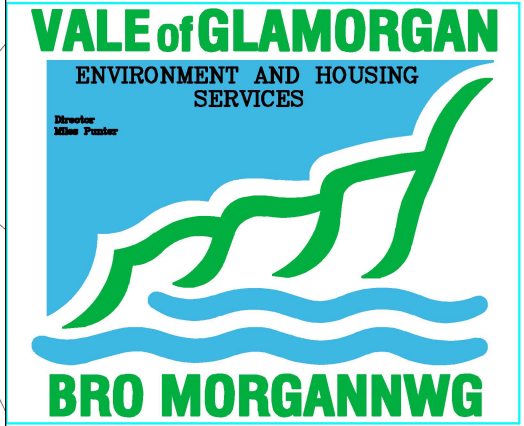

Client
The Vale of Glamorgan Council

Project
George Street (23), Barry

Drawing Title
Proposed Removal of Disabled Persons Parking Place

Drawn	WSMITH	Scale	NTS	Project No.	AV53	Drawing No.	T/22/25
Date	FEB22	File		Rev			
Checked		Window					
Date							

Proposed Removal of Disabled Persons Parking Place

13

14

15

23

26

GEORGE STREET

31

21

32

2


49





© Crown copyright and database rights 2021
Ordnance Survey 100023424
© Hawlfraint y Goron a hawllau cronfa ddada 2021
Arolwg Ordnans 100023424

Rev	By	Description of Amendment	Revisions	Chk by	Date

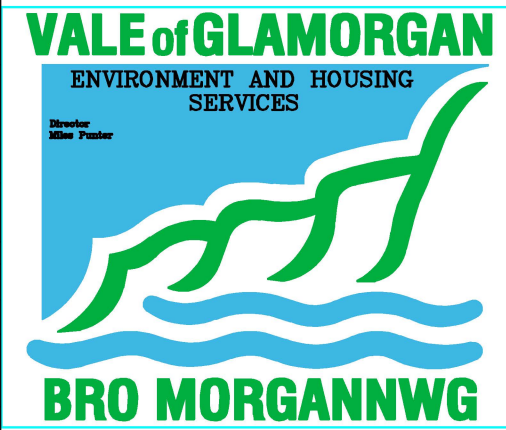

A ENGINEERING

Client
The Vale of Glamorgan Council

Project
Station Street (64), Barry

Drawing Title
Proposed Removal of Disabled Persons Parking Place

Drawn	WSMITH	Scale	NTS	Project No.	AW52	Drawing No.	T/22/26
Date	FEB22	File		Rev			
Checked		Window					
Date							

STATION STREET

AW52 DISABLED

Proposed Removal of Disabled Persons Parking Place

80

69

68

64


60

59

56

55

Day Centre

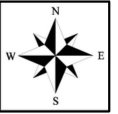

KEY




Proposed revocation of Disabled Persons Parking Place and replace with Limited Waiting Monday-Saturday 8am-6pm 2 hours no return within 2 hours except permit holders

© Crown copyright and database rights 2021
Ordnance Survey 100023424

© Hawlfraint y Goron a hawlau cronfa ddada 2021
Arolwg Ordnans 100023424

Rev	By	Description of Amendment	Revisions	Chk by	Date

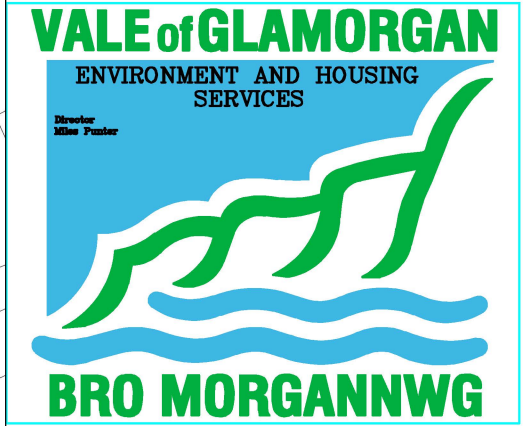


Client
The Vale of Glamorgan Council

Project
Wyndham Street (30), Barry

Drawing Title
Proposed Removal of Disabled Persons Parking Place

Drawn	WSMITH	Scale	NTS	Project No.	AU52	Drawing No.	T/22/27
Date	FEB22	File		Rev			
Checked		Window					
Date							

WYNDHAM STREET

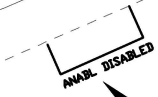

Proposed Removal of Disabled Persons Parking Place

30

26

14

38

12