


SAFETY, HEALTH AND ENVIRONMENTAL INFORMATION	
IN ADDITION TO THE HAZARDS/RISKS NORMALLY ASSOCIATED WITH THE TYPES OF WORK DETAILED ON THIS DRAWING, NOTE THE FOLLOWING:	
HEALTH & SAFETY ⚠️	
HS/HS/001 - WORKS IN CLOSE PROXIMITY TO PUBLIC	C / M / D
HS/HS/002 - WORKING NEXT TO LIVE TRAFFIC	C / M / D
HS/HS/003 - WORKING ON / NEXT TO STEEP EMBANKMENTS	C / M / D
HS/HS/004 - WORKING ON / NEXT TO EXISTING BRIDGE	C / M / D
HS/HS/005 - WORKING WITHIN EXISTING RIVER	C / M / D
HS/HS/006 - WORKING NEXT TO SMALL WATERCOURSE	C / M / D
HS/HS/007 - WORKING UNDER EXISTING OVERHEAD LINES	C / M / D
ENVIRONMENTAL 🌿	
HS/SE/001 - WORKS IN CLOSE PROXIMITY TO EXISTING TREE ROOT PROTECTION ZONES	C / D
HS/SE/002 - VEGETATION CLEARANCE - POTENTIAL FOR HABITAT DISTURBANCE	C / D
HS/SE/003 - VEGETATION CLEARANCE - POTENTIAL FOR PROTECTED SPECIES	C / D
UTILITIES ⚡	
HS/SU/001 - EXISTING UTILITIES	C / M / D
IT IS ASSUMED THAT ALL WORKS WILL BE CARRIED OUT BY A COMPETENT CONTRACTOR WORKING, WHERE APPROPRIATE, TO AN APPROVED METHOD STATEMENT, TO BE READ IN CONJUNCTION WITH RISK REGISTER FOR FURTHER INFORMATION AND MITIGATION MEASURES.	

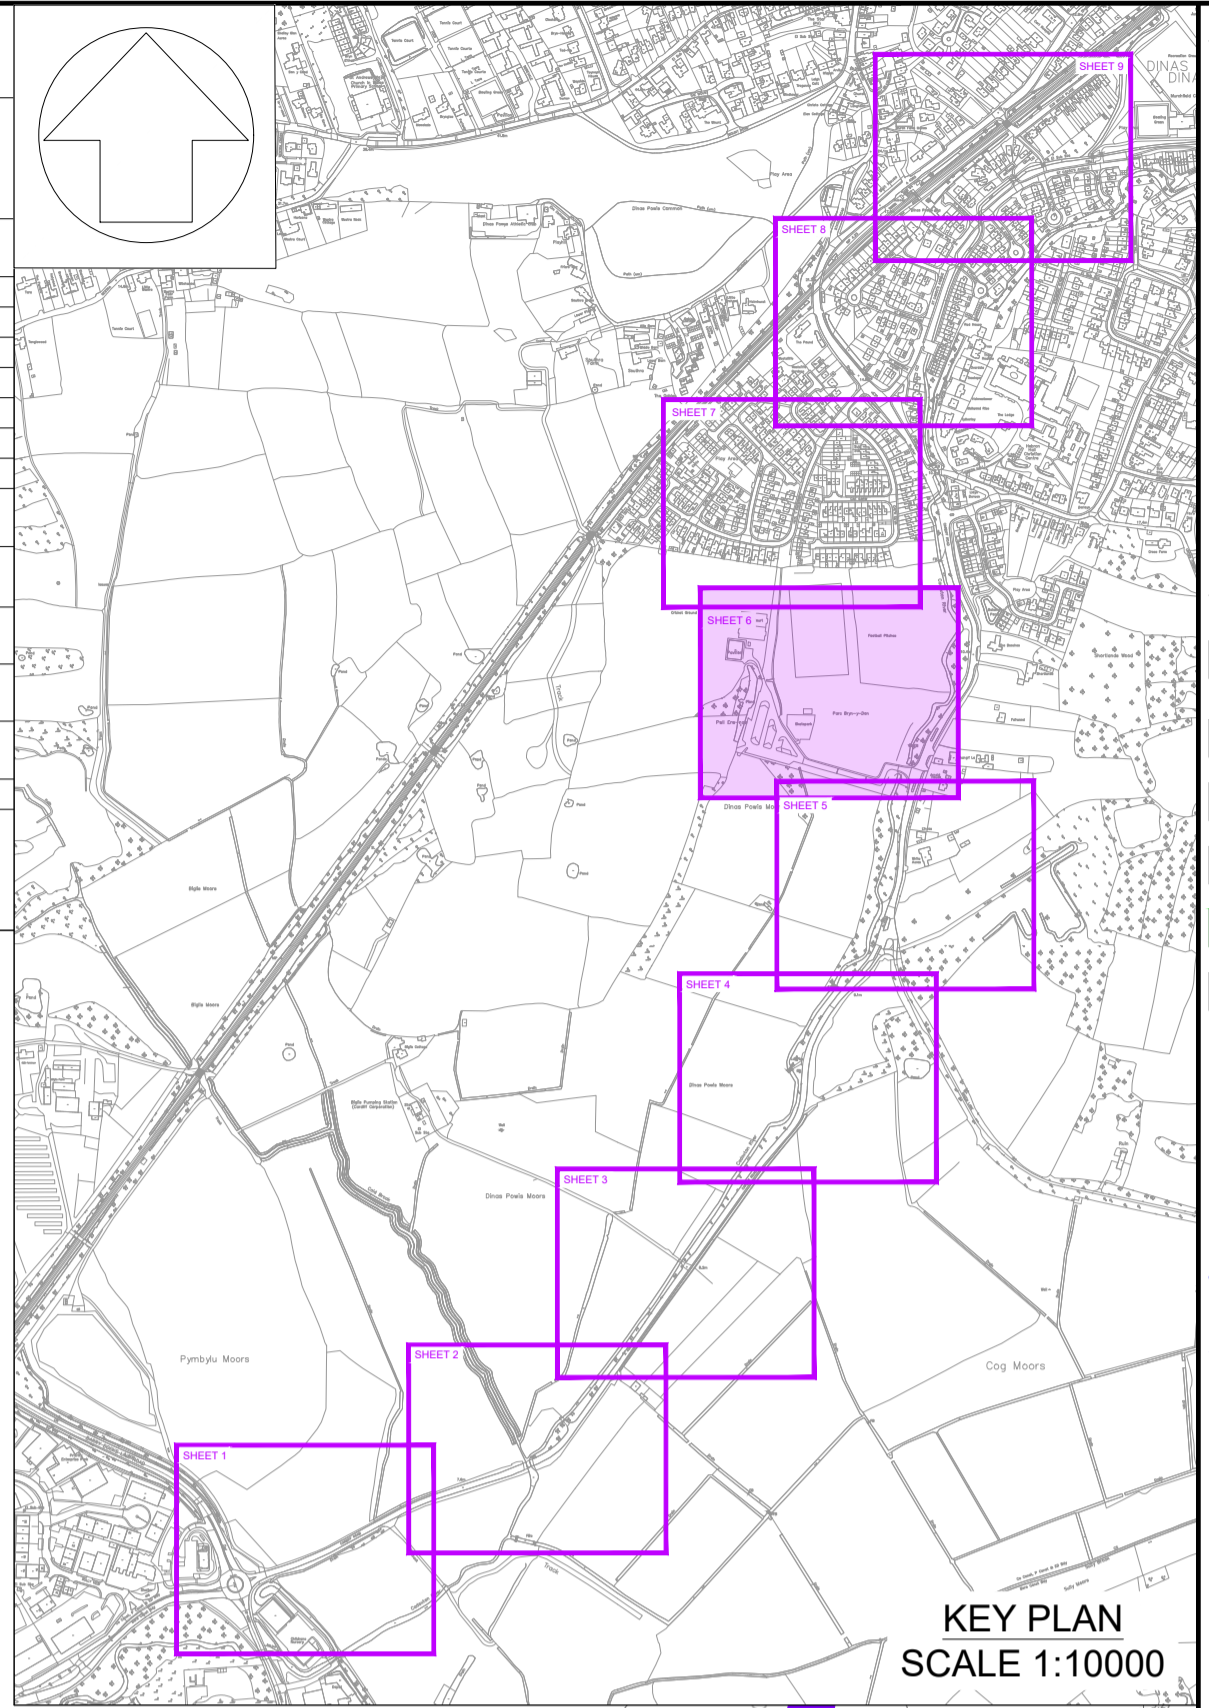

NOTES	
1.	DO NOT SCALE FROM DRAWING. USE FIGURED DIMENSIONS ONLY.
2.	ALL UNITS ARE IN METERS UNLESS STATED OTHERWISE.
3.	REFER TO DRAWINGS 10058585-ARC-XX-010-DR-C-00004 FOR GENERAL ARRANGEMENT OVERVIEW.

KEY	
	PROPOSED SHARED FOOTWAY/CYCLEWAY
	FOOTWAY
	CARRIAGEWAY
	PROPOSED VEHICLE CROSSOVER
	PROPOSED INDICATIVE EARTHWORKS
	PROPOSED RAISED TABLE
	PROPOSED BLISTER TACTILE PAVING
	PROPOSED LADDER TACTILE PAVING
	PROPOSED CONTROLLED CROSSING BLISTER TACTILE PAVING
	PROPOSED ROAD MARKINGS
	PUBLIC RIGHT OF WAYS

Rev	Date	Description	Prod.	Chk.	Rev.	App.
P01.3		FIRST ISSUE				

VALE OF GLAMORGAN
BRO MORGANNWG

Project: **Biglis to Dinas Powys ATR**

Site: Powys to Cardiff Cardiff
Client: Vale of Glamorgan Council
Civic Offices,
Hollon Rd, Barry
CF83 4RU
www.valeofglamorgan.gov.uk

ARCADIS

Registered office: 80 Fenchurch Street, London EC3M 4BY
Coordinating office: Arcadis Cymru House, St Mellons Business Park, Fortran Road, Cardiff, CF3 0EY
Tel: 44 (0)29 2092 6700

www.arcadis.com © Copyright reserved

Drawing Title: **GENERAL ARRANGEMENT SHEET 6 OF 9**

Designed: G.Jones	Signed: [Signature]	Date: 29/08/24
Produced: [Signature]	Signed: Digitally Signed	Date: ---
Checked: [Signature]	Signed: Digitally Signed	Date: ---
Reviewed: [Signature]	Signed: Digitally Signed	Date: ---
Approved: [Signature]	Signed: Digitally Signed	Date: ---
Design Stage: Preliminary Design		
Original Size: A1	Grid: OS	Datum: ODN
Suitability Code: S0	Scale: 1:500	Project Number: 10058585
Suitability Description:		

Initial Status	
Drawing Number: 10058585 - ARC - XX - 010 - DR - C - 00010	Revision: P01.3