

CUTLINE - FOR CONTINUATION SEE SHEET 7 of 7

Tennis Court

Football Pitches

Football Pitches


Pavilion

Pond

Pwll Erw-naw

Arnold House

CUTLINE - FOR CONTINUATION SEE SHEET 5 of 7

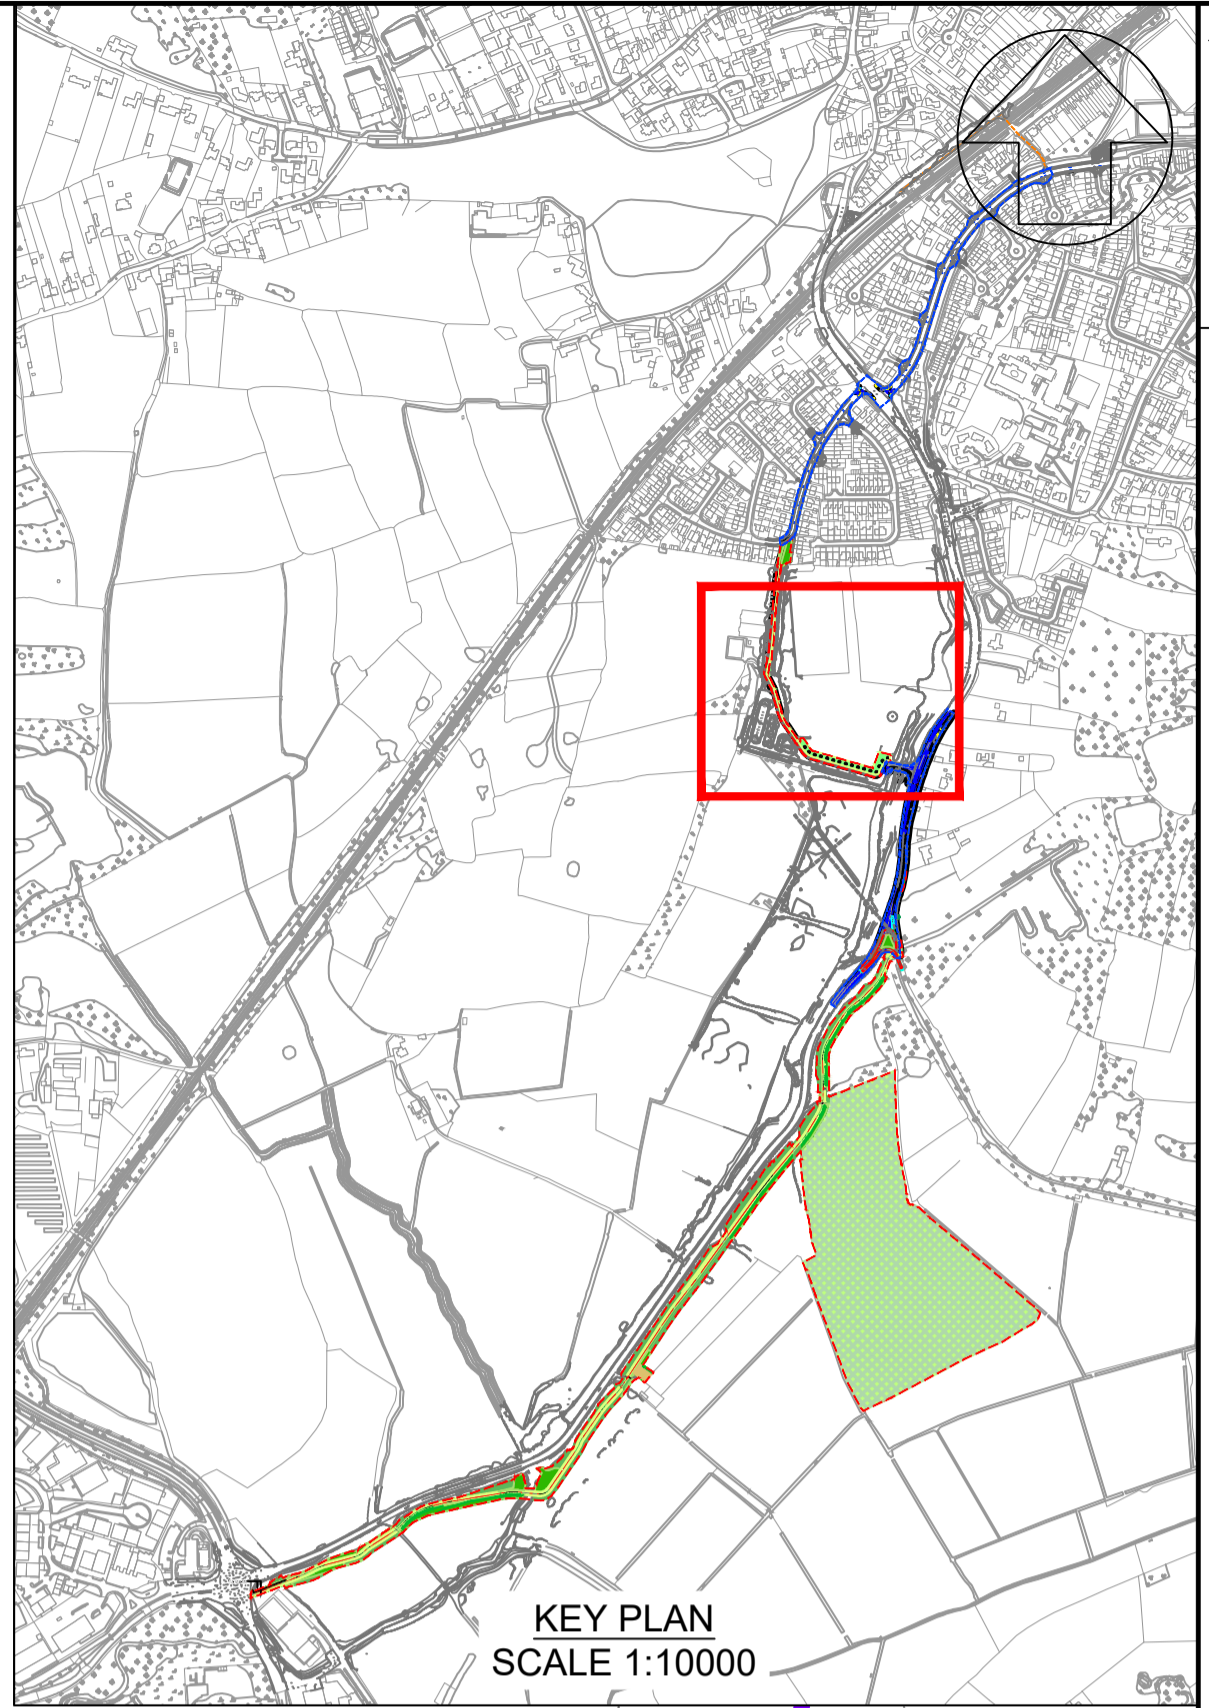

- NOTES**
- DO NOT SCALE FROM THIS DRAWING. USE FIGURED DIMENSIONS ONLY.
  - ALL UNITS ARE IN METRES UNLESS STATED.
  - REFER TO DRG 10058585-ARC-XX-010-DR-C-00004 FOR GENERAL ARRANGEMENT OVERVIEW.
  - REFER TO DRG 10058585-ARC-XX-300-DR-A-00008 FOR PROPOSED PLANTING AND SEED MIXES

- Legend**
- Planning Application Boundary
  - Highways Proposed Development Boundary
  - Public Rights of Way
- Proposed**
- Active Travel Route
  - Highway
  - Tactile Paving
  - Vehicle Crossover Point
  - Pedestrian Priority Crossing
  - Raised Table
  - Specimen Tree
  - Native Deciduous Woodland
  - Native Hedgerow
  - Amenity Grassland (EG22)
  - Species-Rich Grassland (EM1)
  - Shaded Species-Rich Grassland (EH1)
  - Meadow Grass for Wet Soils (EG8)
  - Type 1 Hardstanding

Rev	Date	Description	Prod.	Chk.	Rev.	App.
P01	22/10/24	FOR PLANNING	HG	DW	BH	MH

Rev	Date	Description	Prod.	Chk.	Rev.	App.
P01	22/10/24	FOR PLANNING	HG	DW	BH	MH



Project: **Biglis to Dinas Powys ATR**

Site: Biglis to Dinas Powys Cardiff

Client: Vale of Glamorgan Council  
Civic Offices,  
Hollon Rd, Barry  
CF83 4RU  
www.valeofglamorgan.gov.uk



Registered office: 80 Fenchurch Street, London EC3M 4BY

Coordinating office: Arcadis Suite 4d, 4th Floor, Hodge House, 144-166 St Mary St, Cardiff CF10 1DY  
Tel: 44 (0)29 2092 6700

www.arcadis.com © Copyright reserved

Drawing Title: **Soft Landscape Design Sheet 6 of 8**

Designed	Signed	Date
D. Watts	Digitally Signed	22/10/24
Produced	Signed	Date
H. Gilroy	Digitally Signed	18/10/24
Checked	Signed	Date
D. Watts	Digitally Signed	22/10/24
Reviewed	Signed	Date
B. Hilder	Digitally Signed	22/10/24
Approved	Signed	Date
M. Houlston	Digitally Signed	22/10/24
Design Stage:	Preliminary Design	
Original Size:	A1	Grid: OS Datum: AOD
Suitability Code:	S5	Scale: 1:500 Project Number: 10058585

Suitable for Review and Acceptance

Drawing Number: **10058585 - ARC - XX - 300 - DR - A - 00006**

Revision: **P01**