

- NOTES**
1. ALL DIMENSIONS ARE IN METRES UNLESS STATED OTHERWISE.
 2. DO NOT SCALE FROM DRAWING USE FIGURED DIMENSIONS ONLY.

- KEY**
- - - PLANNING BOUNDARY
 - - - HIGHWAY WORKS BOUNDARY

P01	18/10/24	FIRST ISSUE	DD	MP	SD	MG
Rev	Date	Description	Prod.	Chk.	Rev.	App.



Project: **Sully to Cosmeston ATR**

Site: **Sully to Cosmeston Cardiff**

Client: **Vale of Glamorgan Council
Cynor Bro Morgannwg
Civic Offices, Holton Road
Barry - CF63 4RU
www.valeofglamorgan.gov.uk**



Registered office: **80 Fenchurch Street, London EC3M 4BY**

Coordinating office: **Arcadis Suite 4d, 4th Floor, Hodge House, 144-166 St Mary St, Cardiff CF10 1DY**

www.arcadis.com © Copyright reserved


SITE LOCATION PLAN

Designed: D. Doyle	Signed: Digitally Signed	Date: 10/10/24
Produced: D. Doyle	Signed: Digitally Signed	Date: 10/10/24
Checked: M. Pearson	Signed: Digitally Signed	Date: 18/10/24
Reviewed: S. Davies	Signed: Digitally Signed	Date: 18/10/24
Approved: M. Griffiths	Signed: Digitally Signed	Date: 18/10/24
Design Stage:	Preliminary Design	

Original Size: A1	Grid: OS	Datum: ODN
Suitability Code: S3	Scale: 1:5000	Project Number: 10056562

Suitable for Review and Comment

Drawing Number: 10056562 - ARC - AT - 010 - DR - C - 00002	Revision: P01
---	----------------------

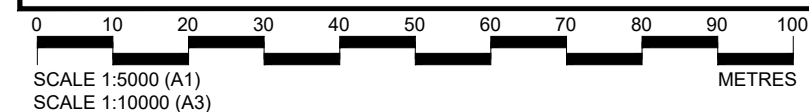

Print Date: 2024-10-18 16:33:53

C:\bms\arcadis-uk-09\dms\4670\110056562-ARC-AT-010-DR-C-00002.dwg