


- NOTES:**
- DO NOT SCALE FROM DRAWING, USE FIGURED DIMENSIONS ONLY.
 - ALL UNITS IN METRES UNLESS STATED OTHERWISE.
 - REFER TO DRAWING 10056562-ARC-AT-110-DR-C-00003-00013 ACTIVE TRAVEL ROUTE GENERAL ARRANGEMENT FOR SECTION LOCATION


KEY

— PROPOSED SURFACE


— EXISTING SURFACE

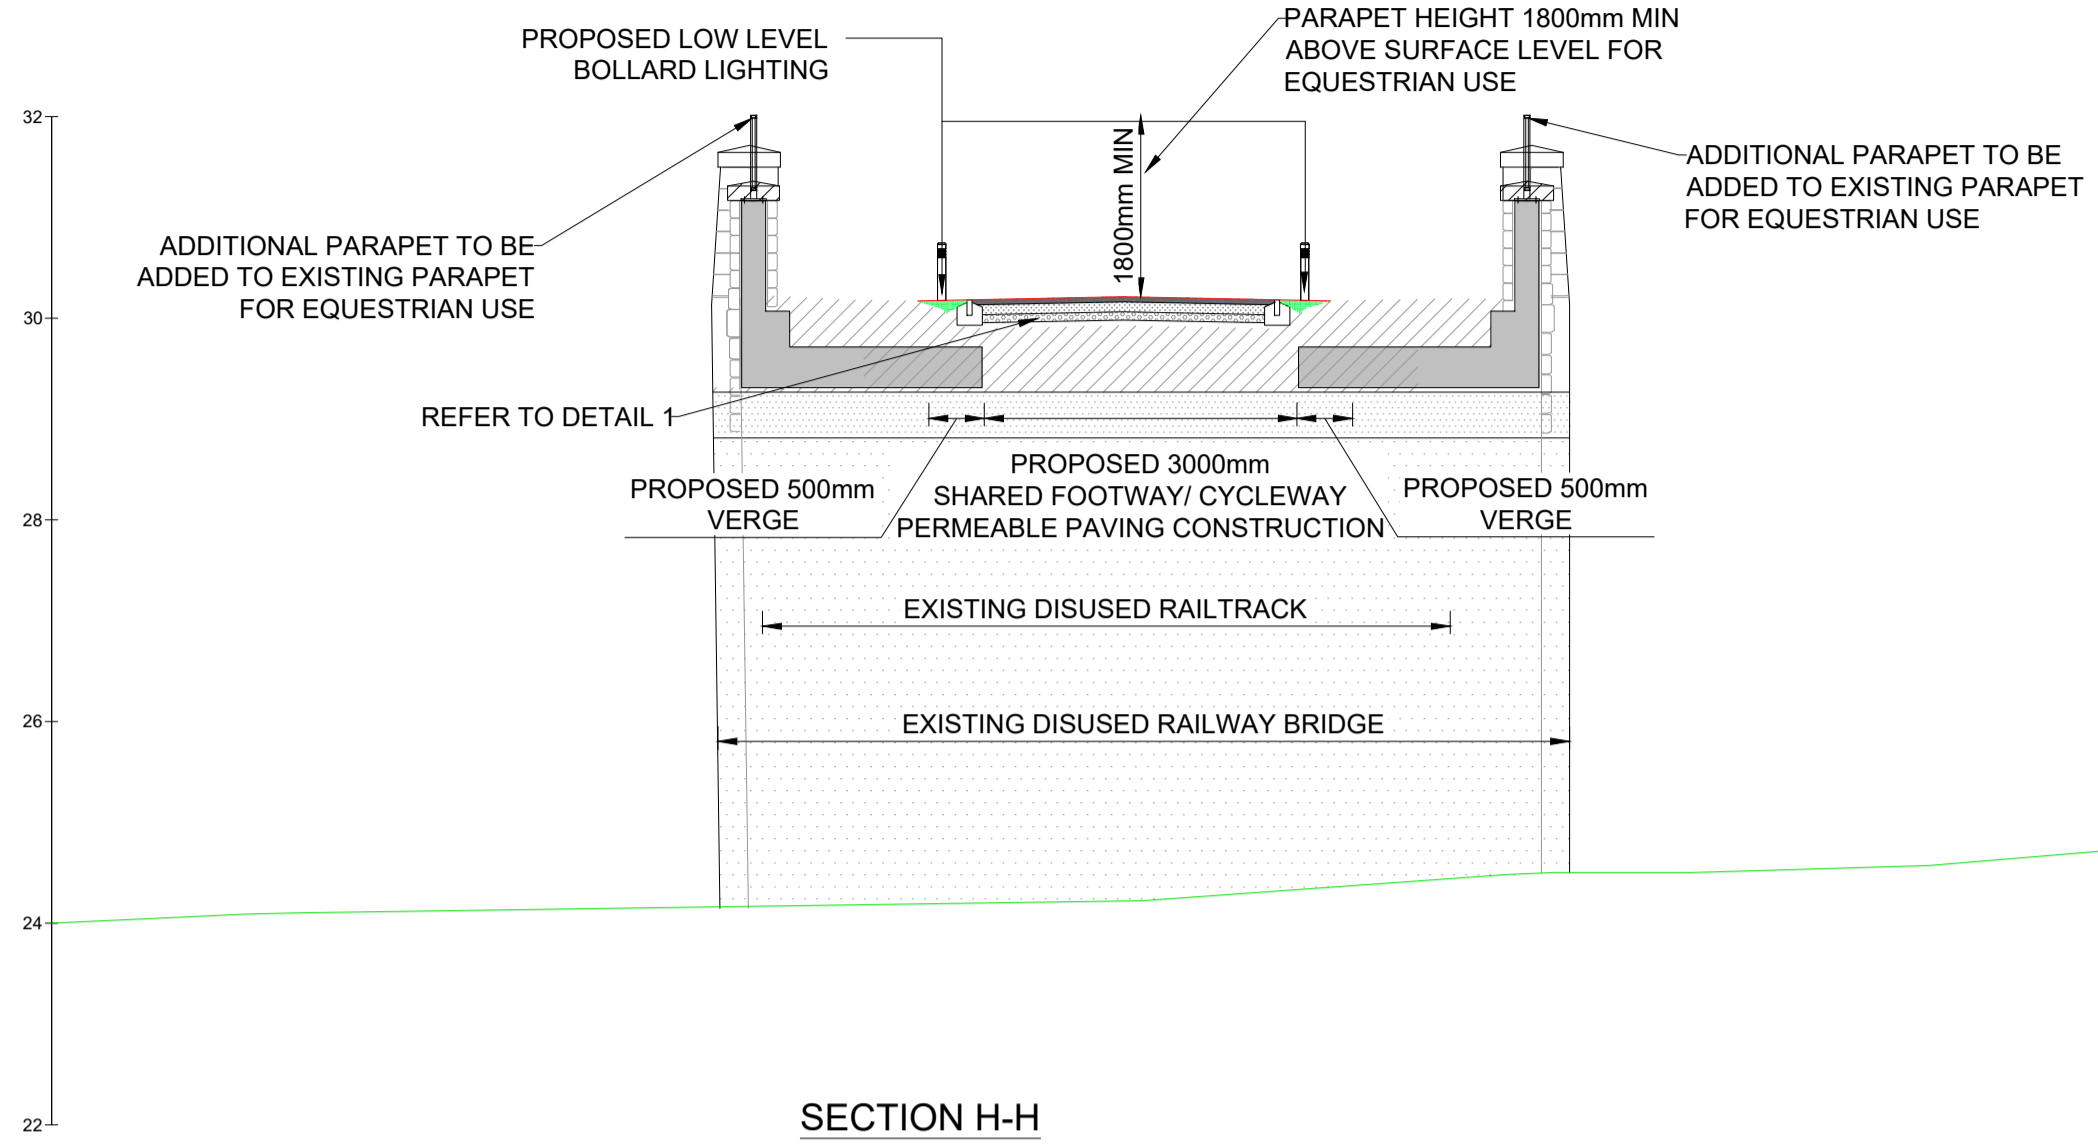


SECTION H-H

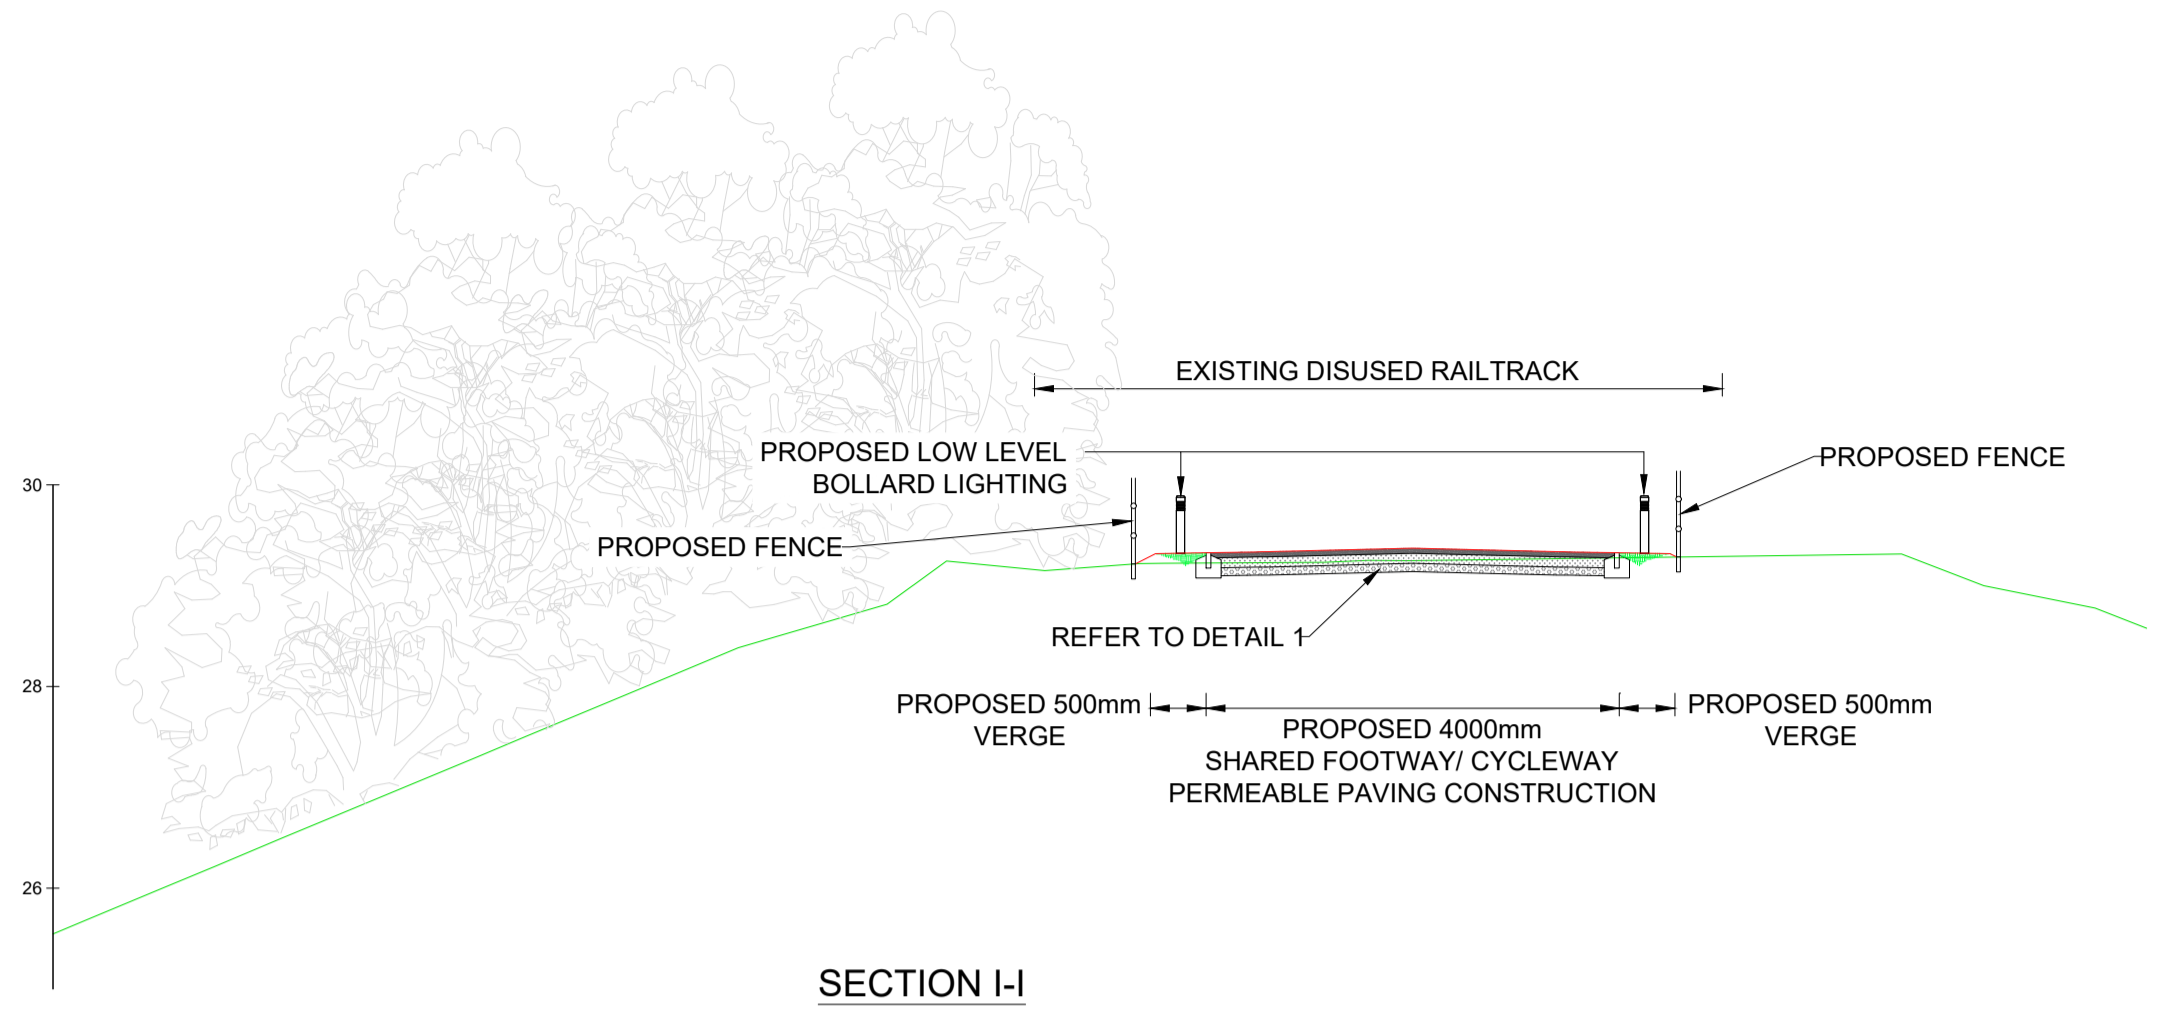

SECTION I-I

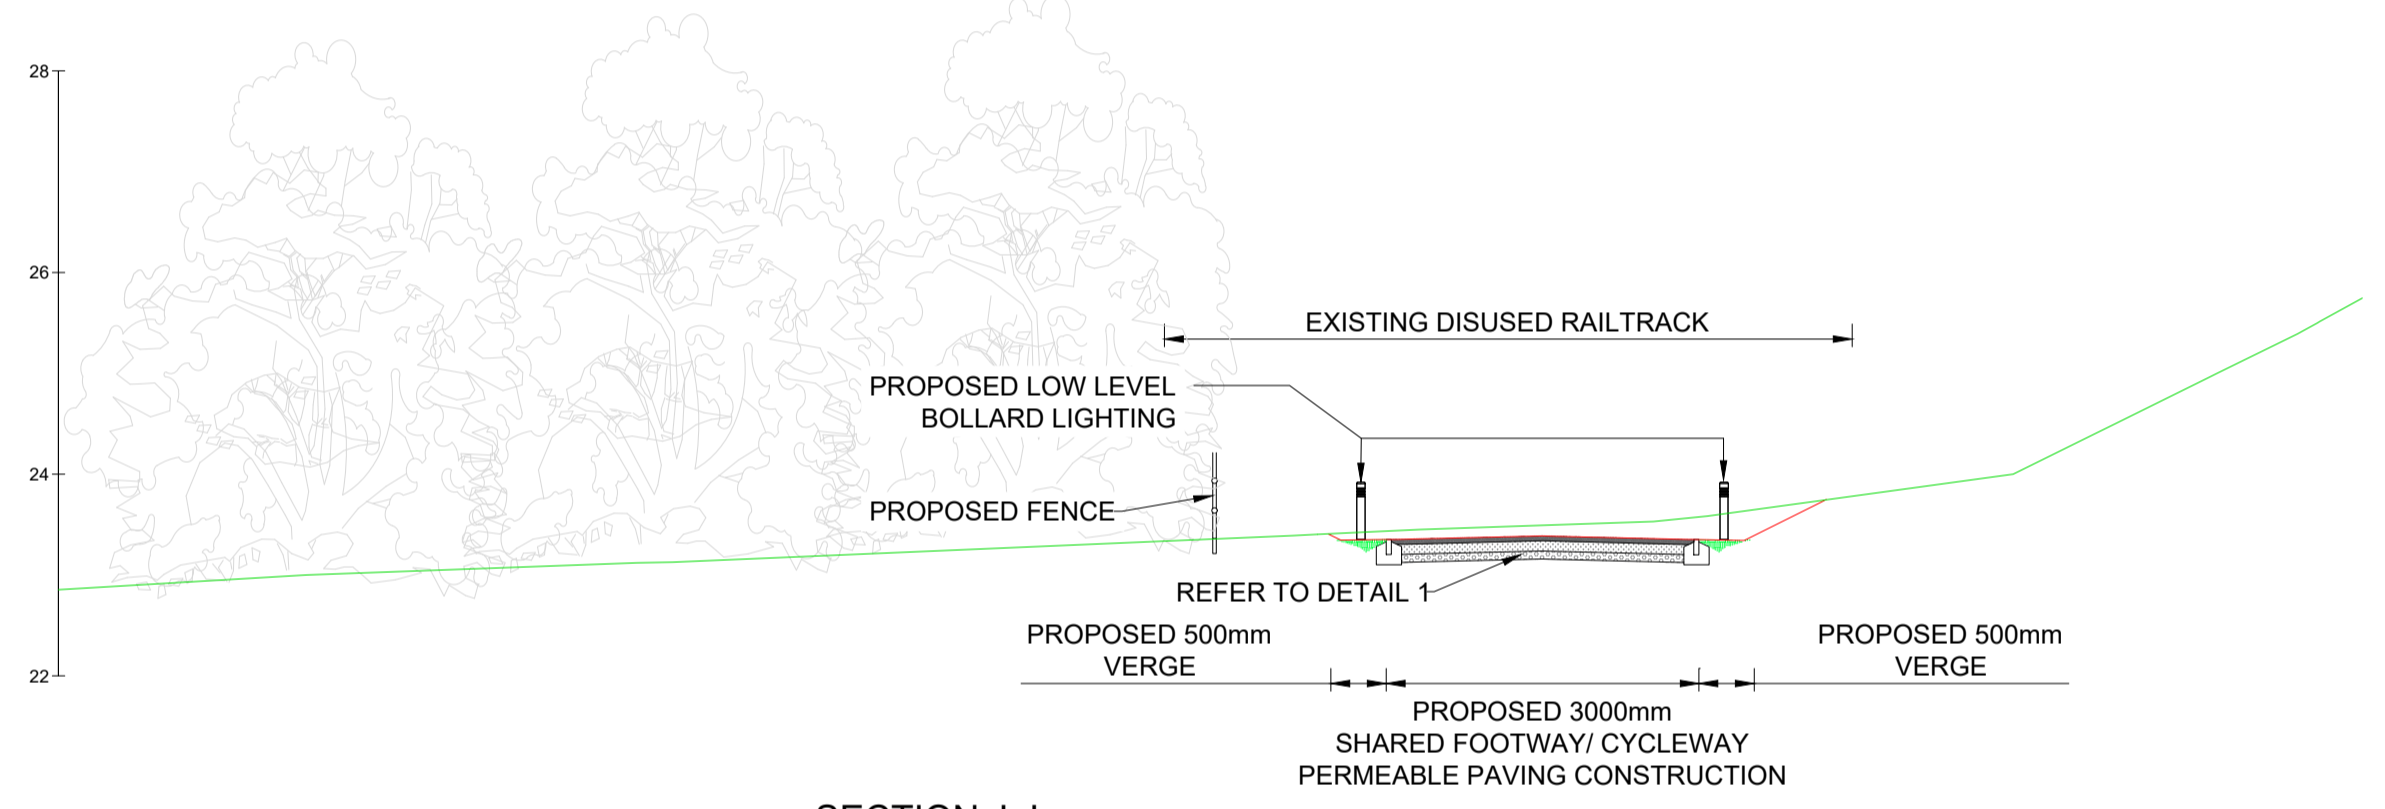


SECTION J-J

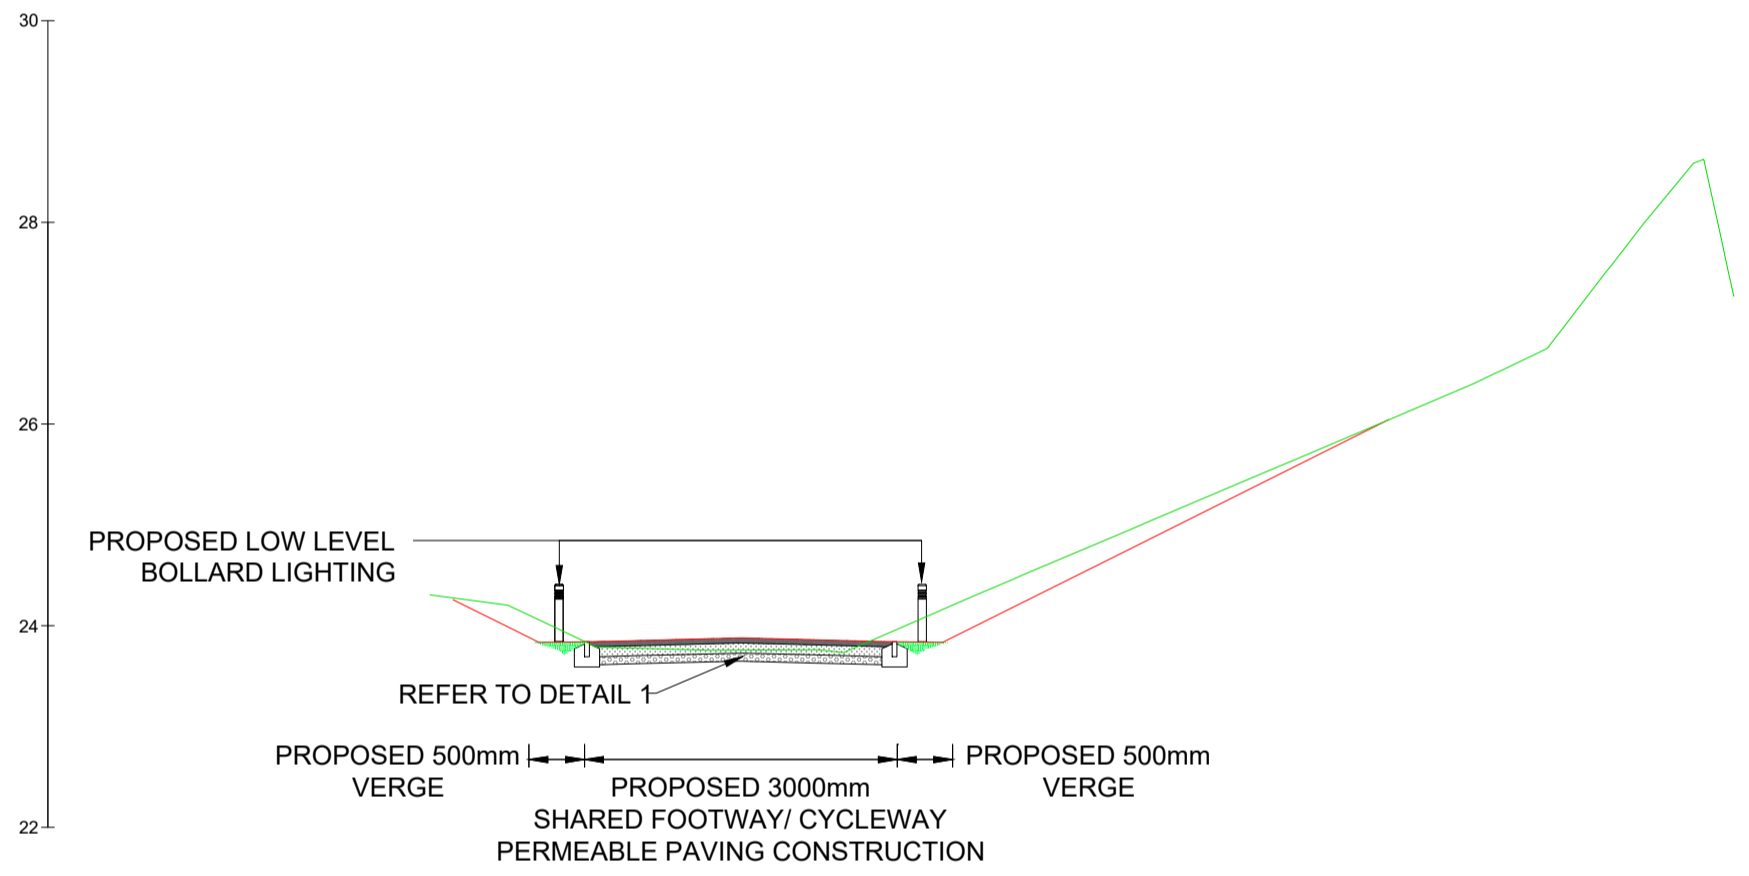

SECTION K-K

SCALE - 1:750

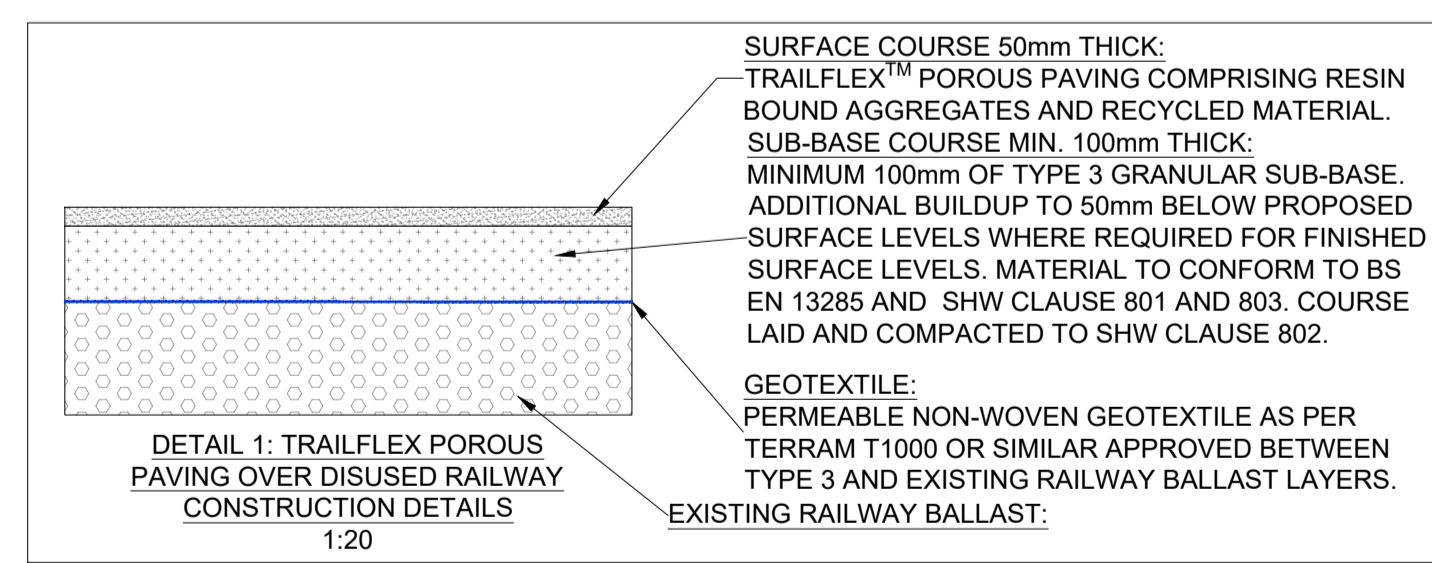

Rev	Date	Description	Prod	Chk	Rev	App
P01	18/10/24	FIRST ISSUE	GJ	MP	SD	MG

VALE of GLAMORGAN
BRŷ MORGANNWŪG

Project: **Sully to Cosmeston ATR**

Site: **Sully to Cosmeston Cardiff**

Client: **Vale of Glamorgan Council
Cynfor Bro Morgannwg
Civic Offices, Holton Road
Barry - CF63 4RU
www.valeofglamorgan.gov.uk**

ARCADIS

Registered office: **80 Fenchurch Street London EC3M 4BY**

Coordinating office: **Arcadis Suite 4d, 4th Floor, Hodge House 144-166 St Mary St, Cardiff CF10 1DY Tel: 44 (0)29 2092 6700**

www.arcadis.com © Copyright reserved

Drawing Title: **TYPICAL CROSS SECTIONS SHEET 2**

Designed: G.Jones	Signed: Digitally Signed	Date: 18/10/24
Produced: G.Jones	Signed: Digitally Signed	Date: 18/10/24
Checked: M.Pearson	Signed: Digitally Signed	Date: 18/10/24
Reviewed: S.Davies	Signed: Digitally Signed	Date: 18/10/24
Approved: M.Griffiths	Signed: Digitally Signed	Date: 18/10/24

Design Stage: **Detailed Design**

Original Size: **A1** Grid: **OS** Datum: **ODN**

Suitability Code: **S3** Scale: **AS SHOWN** Project Number: **10056562**

Suitability Description: **Suitable for Review and Comment**

Drawing Number: **10056562 - ARC - AT - 072 - DR - C - 00003** Revision: **P01**