

- NOTES**
- DO NOT SCALE FROM DRAWING, USE FIGURED DIMENSIONS ONLY.
  - ALL UNITS IN METRES UNLESS STATED OTHERWISE.
  - REFER TO DRAWING 10056562-ARC-AT-110-DR-C-00003 FOR GENERAL ARRANGEMENT OVERVIEW.
  - REFER TO DRAWING 10056562-ARC-AT-072-DR-C-00001 & 00003 FOR TYPICAL CROSS SECTIONS.
  - REFER TO DRAWING 10056562-ARC-AT-051-DR-C-00001 FOR EXISTING UTILITIES LAYOUT.
  - THE DESIGN IS BASED ON THE ASSUMPTION THAT THE POSTED SPEED LIMIT IS REDUCED FROM 40mph TO 30mph.
  - RAIN GARDEN EXTENTS ARE INDICATIVE AT THIS STAGE. STORAGE VOLUMES & TECHNICAL DESIGN PARAMETERS TO BE DEFINED AT DETAILED DESIGN STAGE.

**Legend**

	Planning Application Boundary
	Highways Proposed Development Boundary
<b>Proposed</b>	
	Active Travel Route
	Tactile Paving
	Vehicle Crossover Point
	Pedestrian Priority Crossing
	Native Deciduous Woodland
	Native Hedgerow
	Rain Garden
	Amenity Grassland
	Species-rich Grassland
	Shaded Species-rich Grassland
	Road Signage

Rev	Date	Description	Prod.	Chk.	Rev.	App.
P0.1.1	02.10.2024	For Planning	DW	HG	AZ	AZ

**VALE of GLAMORGAN**  
BRO MORGANNWG

Project:  
**Sully to Cosmeston ATR**

Site	Client
Sully to Cosmeston Cardiff	Vale of Glamorgan Council Civic Offices Hollon Rd., Barry CF63 4RU www.valeofglamorgan.gov.uk

**ARCADIS**


Registered office: 80 Fenchurch Street, London EC3M 4BY

Coordinating office: Arcadis Cymru House, St Mellons Business Park, Fortran Road, Cardiff, CF3 0EY  
Tel: 44 (0)29 2092 6700

www.arcadis.com © Copyright reserved

Drawing Title:  
**Soft Landscape Design**  
Sheet 7 of 11

Designed: D. Watts	Signed: D. Watts	Date: 02/10/2024
Produced: D. Watts	Signed: D. Watts	Date: 02/10/2024
Checked: H. Gilroy	Signed: H. Gilroy	Date: 02/10/2024
Reviewed: A. Zorkutana	Signed: A. Zorkutana	Date: 02/10/2024
Approved: A. Zorkutana	Signed: A. Zorkutana	Date: 02/10/2024
Design Stage: For Planning		
Original Size: A1	Grid: OS	Datum: AuD
Suitability Code: S0	Scale: 1:500	Project Number: 10056562
Suitability Description:		
For Planning		
Drawing Number: 10056562 - ARC - 300 - XX - DR - LA - 00007	Revision: P01.1	

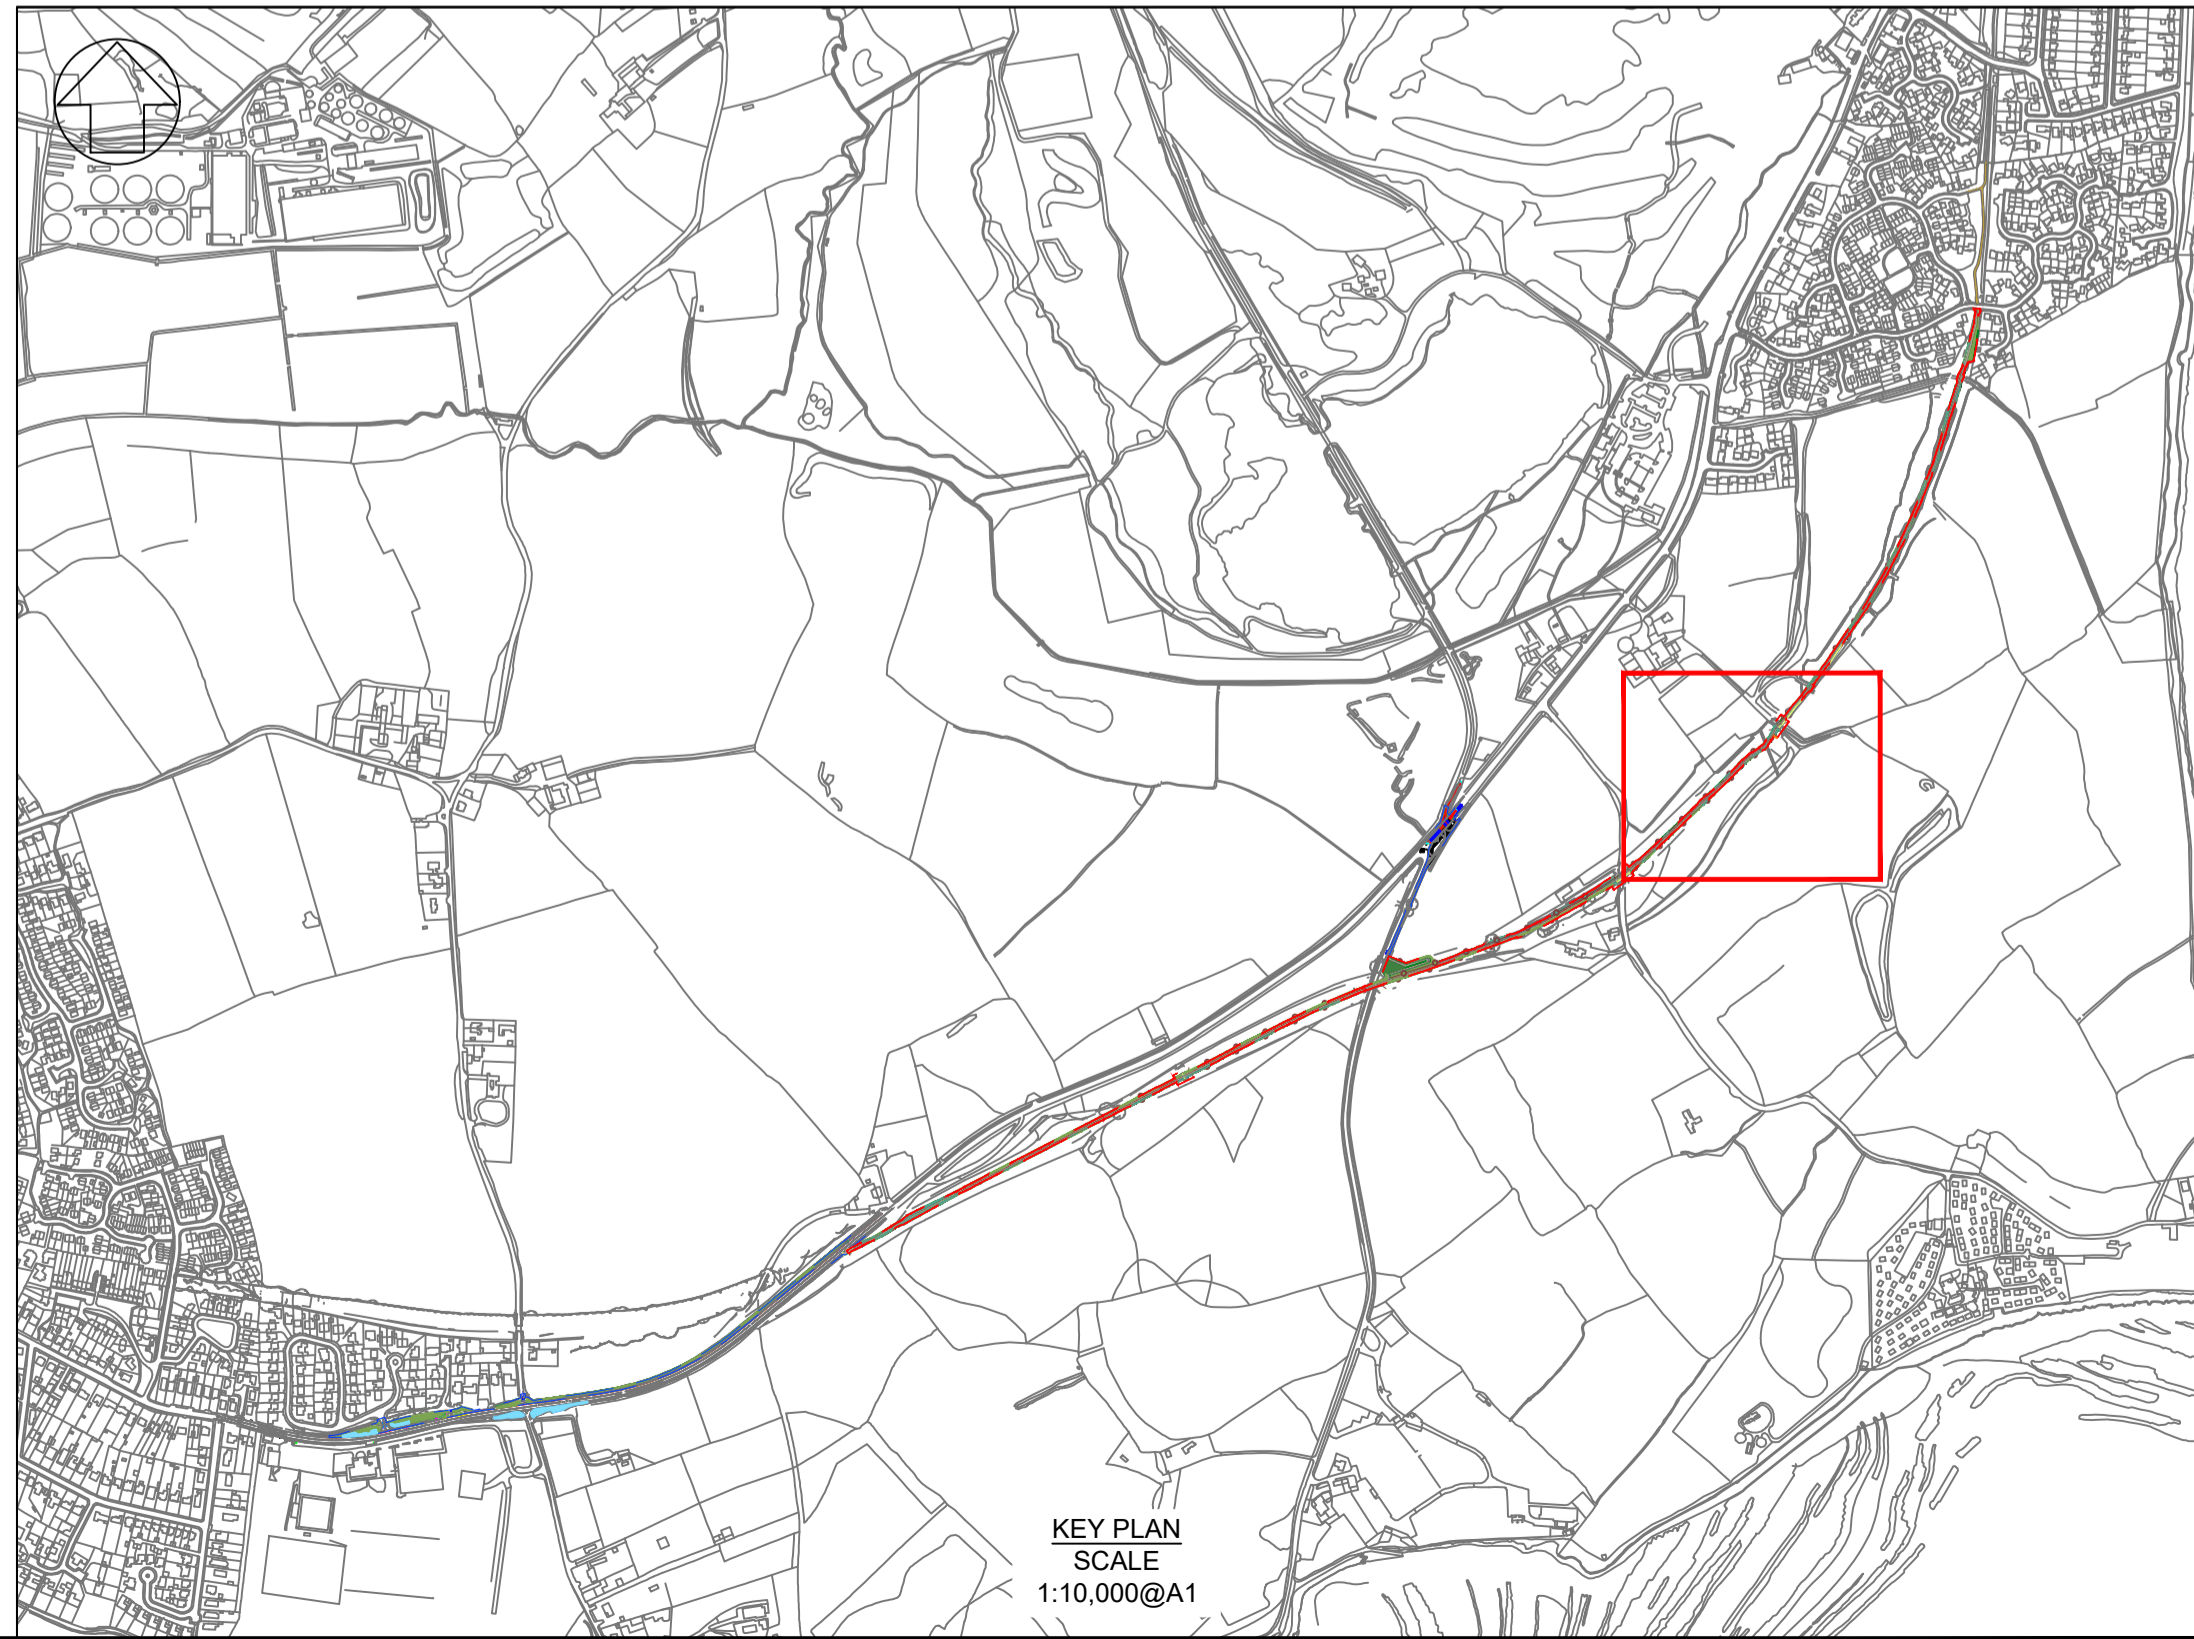

SCALE 1:500 (A1)  
SCALE 1:1000 (A3)  
METRES

Print Date: