

INSET A SCALE 1:1250

E0001

D0008

D0007



D0005

F0002

F0001

D0004

E0003

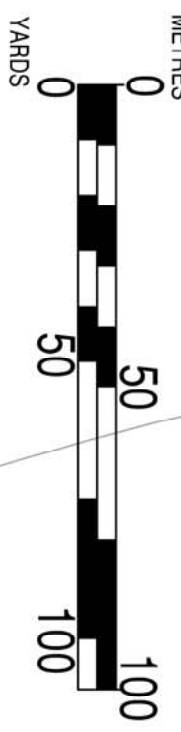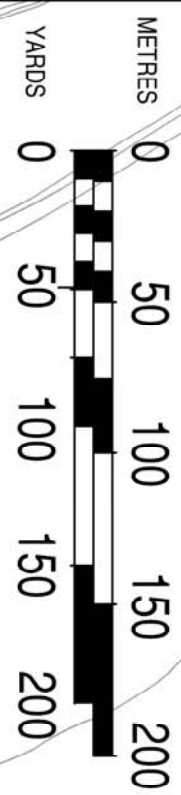

NOTES

KEY

[Red Box]	TITLE
[Blue Box]	EASEMENT
[Green Box]	FIELD ENCLOSURE SPECIFIC TO SCHEME

Rev	Date	Description	By	CHK	APP

1 Capital Square,
Tyndal Street, Leicester
Le1 7BE

WSP | **PARSONS BRINCKERHOFF**

WILEY & GOULDING
BRID WINDHAM

Tel: 44 (0)2020 780200

LINKS TO ST ATHAN AND CARDIFF AIRPORT ENTERPRISE ZONE

COMPULSORY PURCHASE ORDER PLAN SHEET 3 OF 7

Drawn: MI	Checked: JE
Designed: MI	Approved: JE
Date: 12/01/2016	Scale: 1:2500
Project Number: 3512646D-HHC	Sheet: 3 OF 7
Client: CPO - 03	Revision:
	02

© Copyright Parsons Brinckerhoff