


SAFETY, HEALTH AND ENVIRONMENTAL INFORMATION		WORKS STAGE
IN ADDITION TO THE HAZARDS/RISKS NORMALLY ASSOCIATED WITH THE TYPES OF WORK DETAILED ON THIS DRAWING, NOTE THE FOLLOWING:		C = CONSTRUCTION M = MAINTENANCE D = DECOMMISSION/DEMOLITION
HEALTH & SAFETY ▲		
HS/HS/001 - WORKS IN CLOSE PROXIMITY TO PUBLIC		C / M / D
HS/HS/002 - WORKING NEXT TO LIVE TRAFFIC		C / M / D
HS/HS/003 - WORKING NEXT TO STEEP EMBANKMENTS		C / M / D
HS/HS/004 - WORKING ON / NEXT TO EXISTING BRIDGE		C / M / D
HS/HS/005 - WORKING WITHIN EXISTING RIVER		C / M / D
HS/HS/006 - WORKING NEXT TO SMALL WATERCOURSE		C / M / D
HS/HS/007 - WORKING UNDER EXISTING OVERHEAD LINES		C / M / D
ENVIRONMENTAL ▲		
HS/SE/001 - WORKS IN CLOSE PROXIMITY TO EXISTING TREE ROOT PROTECTION ZONES		C / D
HS/SE/002 - VEGETATION CLEARANCE - POTENTIAL FOR HABITAT DISTURBANCE		C / D
HS/SE/003 - VEGETATION CLEARANCE - POTENTIAL FOR PROTECTED SPECIES		C / D
UTILITIES ▲		
HS/SU/001 - EXISTING UTILITIES		C / M / D
IT IS ASSUMED THAT ALL WORKS WILL BE CARRIED OUT BY A COMPETENT CONTRACTOR WORKING, WHERE APPROPRIATE, TO AN APPROVED METHOD STATEMENT. TO BE READ IN CONJUNCTION WITH RISK REGISTER FOR FURTHER INFORMATION AND MITIGATION MEASURES.		

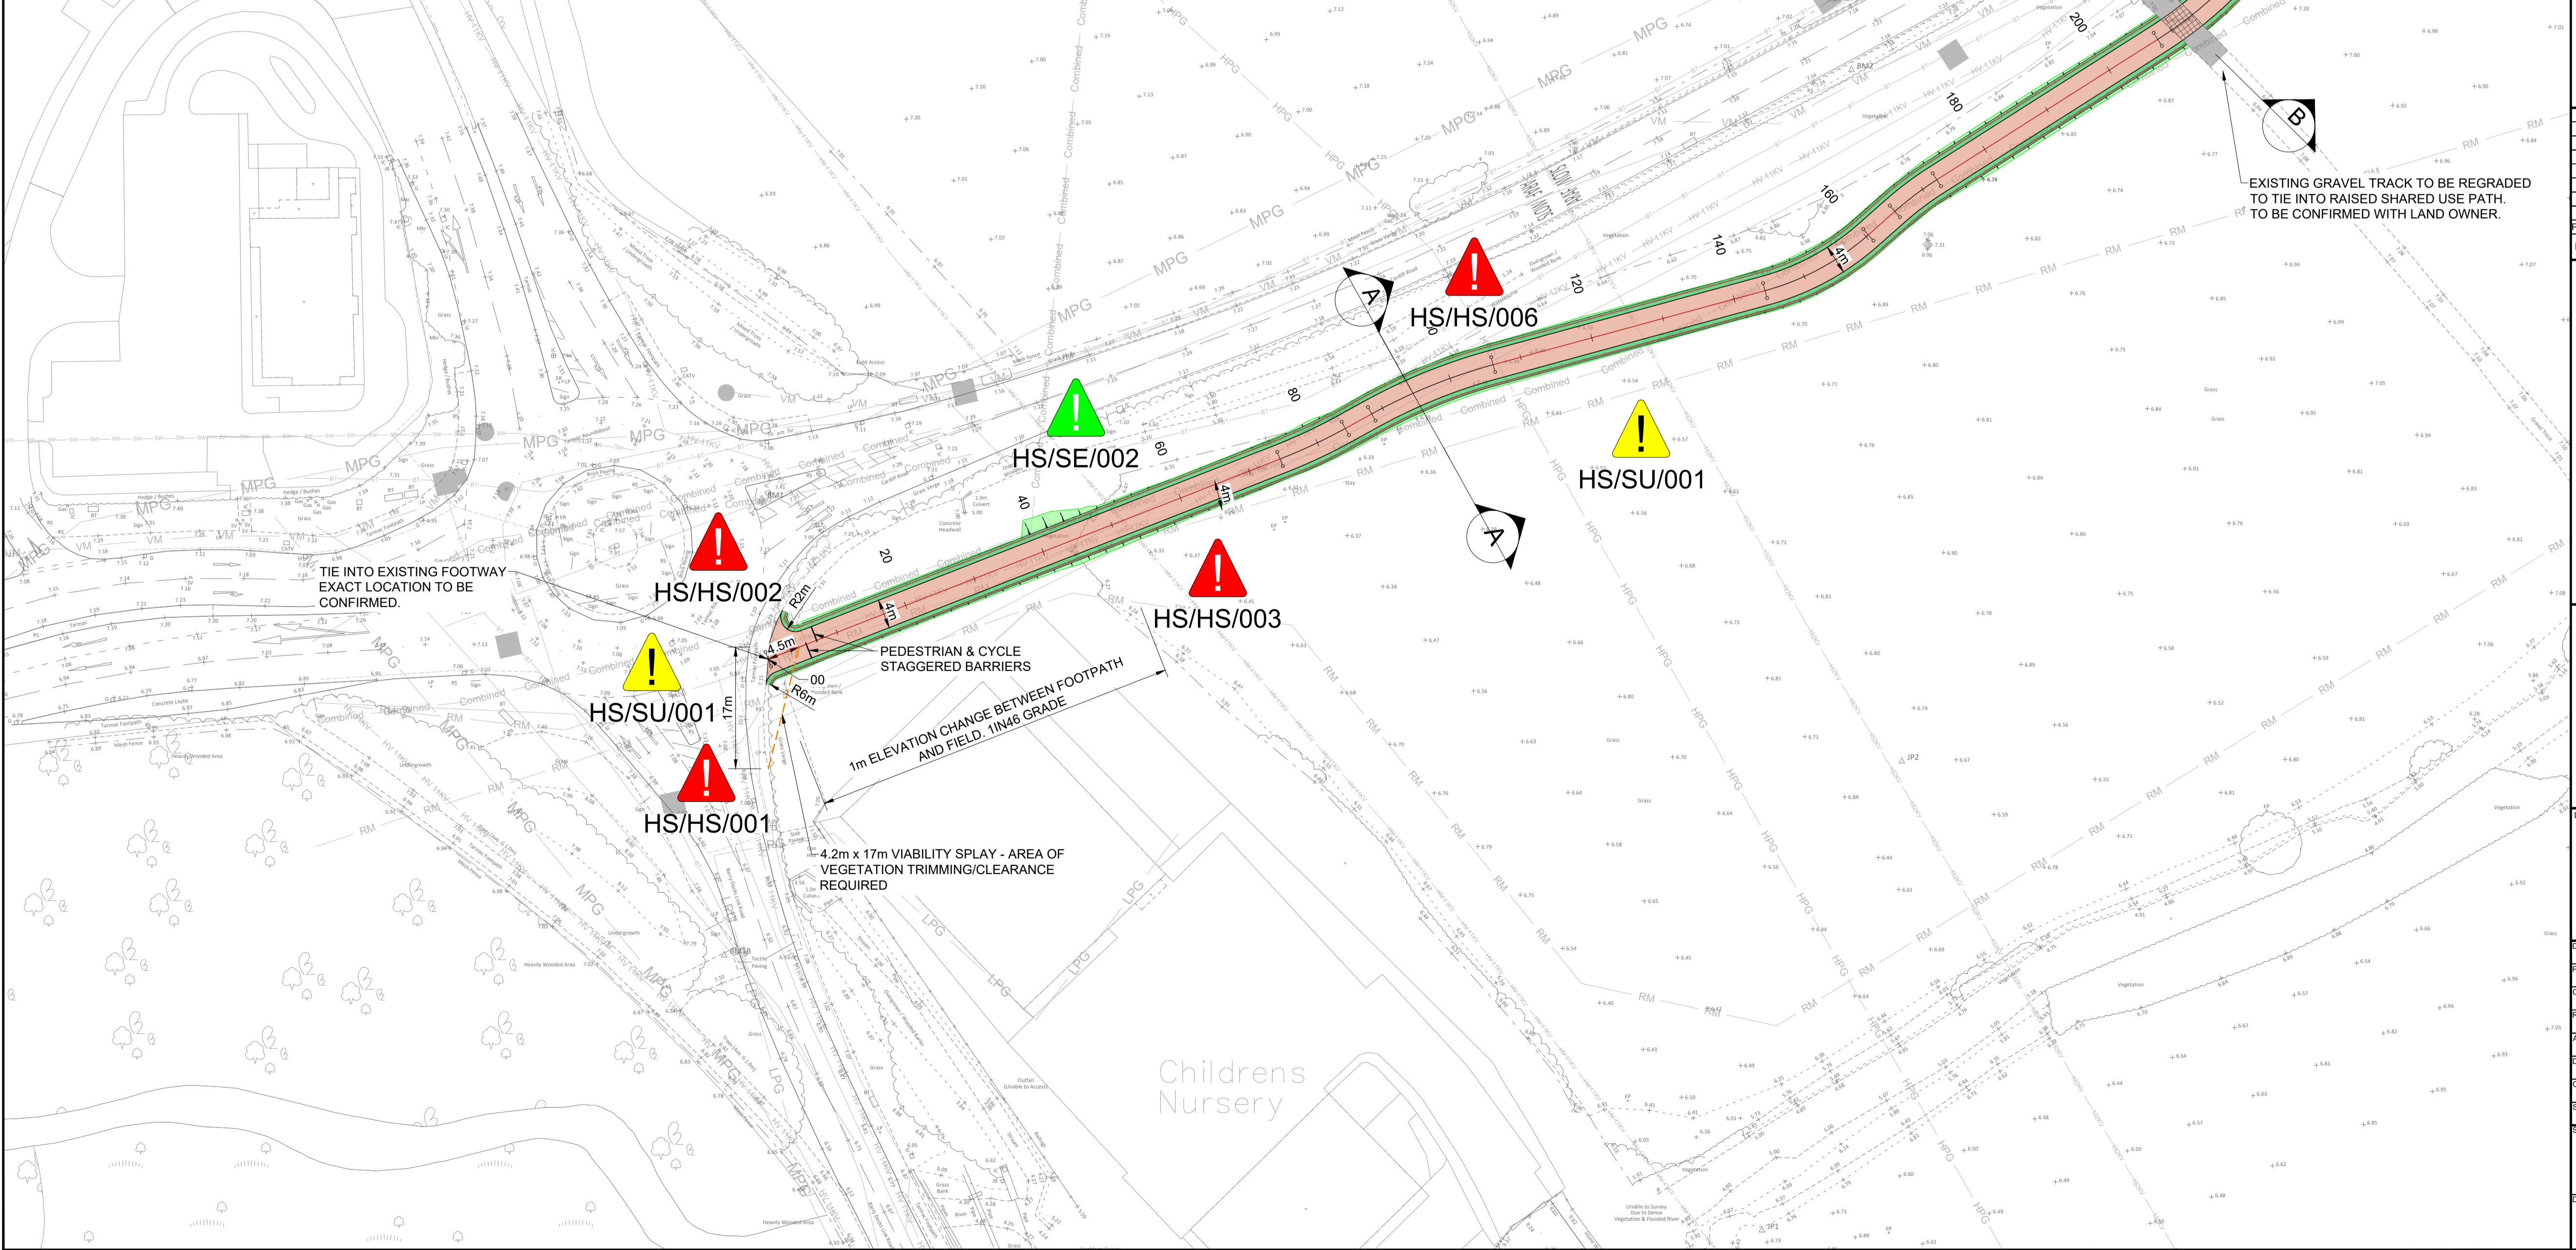

NOTES

- DO NOT SCALE FROM DRAWING. USE FIGURED DIMENSIONS ONLY.
- ALL UNITS ARE IN METERS UNLESS STATED OTHERWISE.
- REFER TO DRAWINGS 10058585-ARC-XX-010-DR-C-00004 FOR GENERAL ARRANGEMENT OVERVIEW.

KEY

- PROPOSED SHARED FOOTWAY/CYCLEWAY
- PROPOSED EARTHWORKS
- PROPOSED VERGE
- VISIBILITY SPLAY
- SUITABLE FOR HEAVY VEHICLE CROSSOVER
- EXISTING GRAVEL TRACK
- PROPOSED POST AND RAIL FENCE

Rev	Date	Description	Prod.	Chk.	Rev.	App.
P01.3		FIRST ISSUE				

VALE OF GLAMORGAN
BRO MORGANWIG

Project: Biglis to Dinas Powys ATR

Site: Powys to Cardiff Cardiff
Client: Vale of Glamorgan Council
Civic Offices, Holton Rd, Barry CF83 4RU
www.valeofglamorgan.gov.uk

ARCADIS

Registered office: 80 Fenchurch Street, EC3M 4BY
Coordinating office: Arcadis Cymru House, St Mellons Business Park, Fortran Road, Cardiff, CF3 0EY
Tel: 44 (0)29 2092 6700
www.arcadis.com © Copyright reserved

Design Title: GENERAL ARRANGEMENT SHEET 1 OF 9

Designed	Signed	Date
G.Jones		29/08/24
Produced	Signed	Date
Checked	Digitally Signed	Date
Reviewed	Signed	Date
Approved	Signed	Date

Design Stage: Preliminary Design
Original Size: A1 Grid: OS Datum: ODN
Suitability Code: S0 Scale: 1:500 Project Number: 10058585
Suitability Description:

Initial Status

Drawing Number:	Revision:
10058585 - ARC - XX - 010 - DR - C - 00005	P01.3

Print Date: 2024-09-27 09:51:42
C:\bms\arcadis-uk-09\dms\49589\10058585-ARC-XX-010-DR-C-00005.dwg

SCALE 1:500 (A1)
SCALE 1:1000 (A3)
METRES