


SAFETY, HEALTH AND ENVIRONMENTAL INFORMATION		WORKS STAGE
IN ADDITION TO THE HAZARDS/RISKS NORMALLY ASSOCIATED WITH THE TYPES OF WORK DETAILED ON THIS DRAWING, NOTE THE FOLLOWING:		C = CONSTRUCTION M = MAINTENANCE D = DECOMMISSION/DEMOLITION
HEALTH & SAFETY ▲		
HS/HS/001 - WORKS IN CLOSE PROXIMITY TO PUBLIC		C / M / D
HS/HS/002 - WORKING NEXT TO LIVE TRAFFIC		C / M / D
HS/HS/003 - WORKING NEXT TO STEEP EMBANKMENTS		C / M / D
HS/HS/004 - WORKING ON / NEXT TO EXISTING BRIDGE		C / M / D
HS/HS/005 - WORKING WITHIN EXISTING RIVER		C / M / D
HS/HS/006 - WORKING NEXT TO SMALL WATERCOURSE		C / M / D
HS/HS/007 - WORKING UNDER EXISTING OVERHEAD LINES		C / M / D
ENVIRONMENTAL ▲		
HS/SE/001 - WORKS IN CLOSE PROXIMITY TO EXISTING TREE ROOT PROTECTION ZONES		C / D
HS/SE/002 - VEGETATION CLEARANCE - POTENTIAL FOR HABITAT DISTURBANCE		C / D
HS/SE/003 - VEGETATION CLEARANCE - POTENTIAL FOR PROTECTED SPECIES		C / D
UTILITIES ▲		
HS/SU/001 - EXISTING UTILITIES		C / M / D

IT IS ASSUMED THAT ALL WORKS WILL BE CARRIED OUT BY A COMPETENT CONTRACTOR WORKING, WHERE APPROPRIATE, TO AN APPROVED METHOD STATEMENT. TO BE READ IN CONJUNCTION WITH RISK REGISTER FOR FURTHER INFORMATION AND MITIGATION MEASURES.

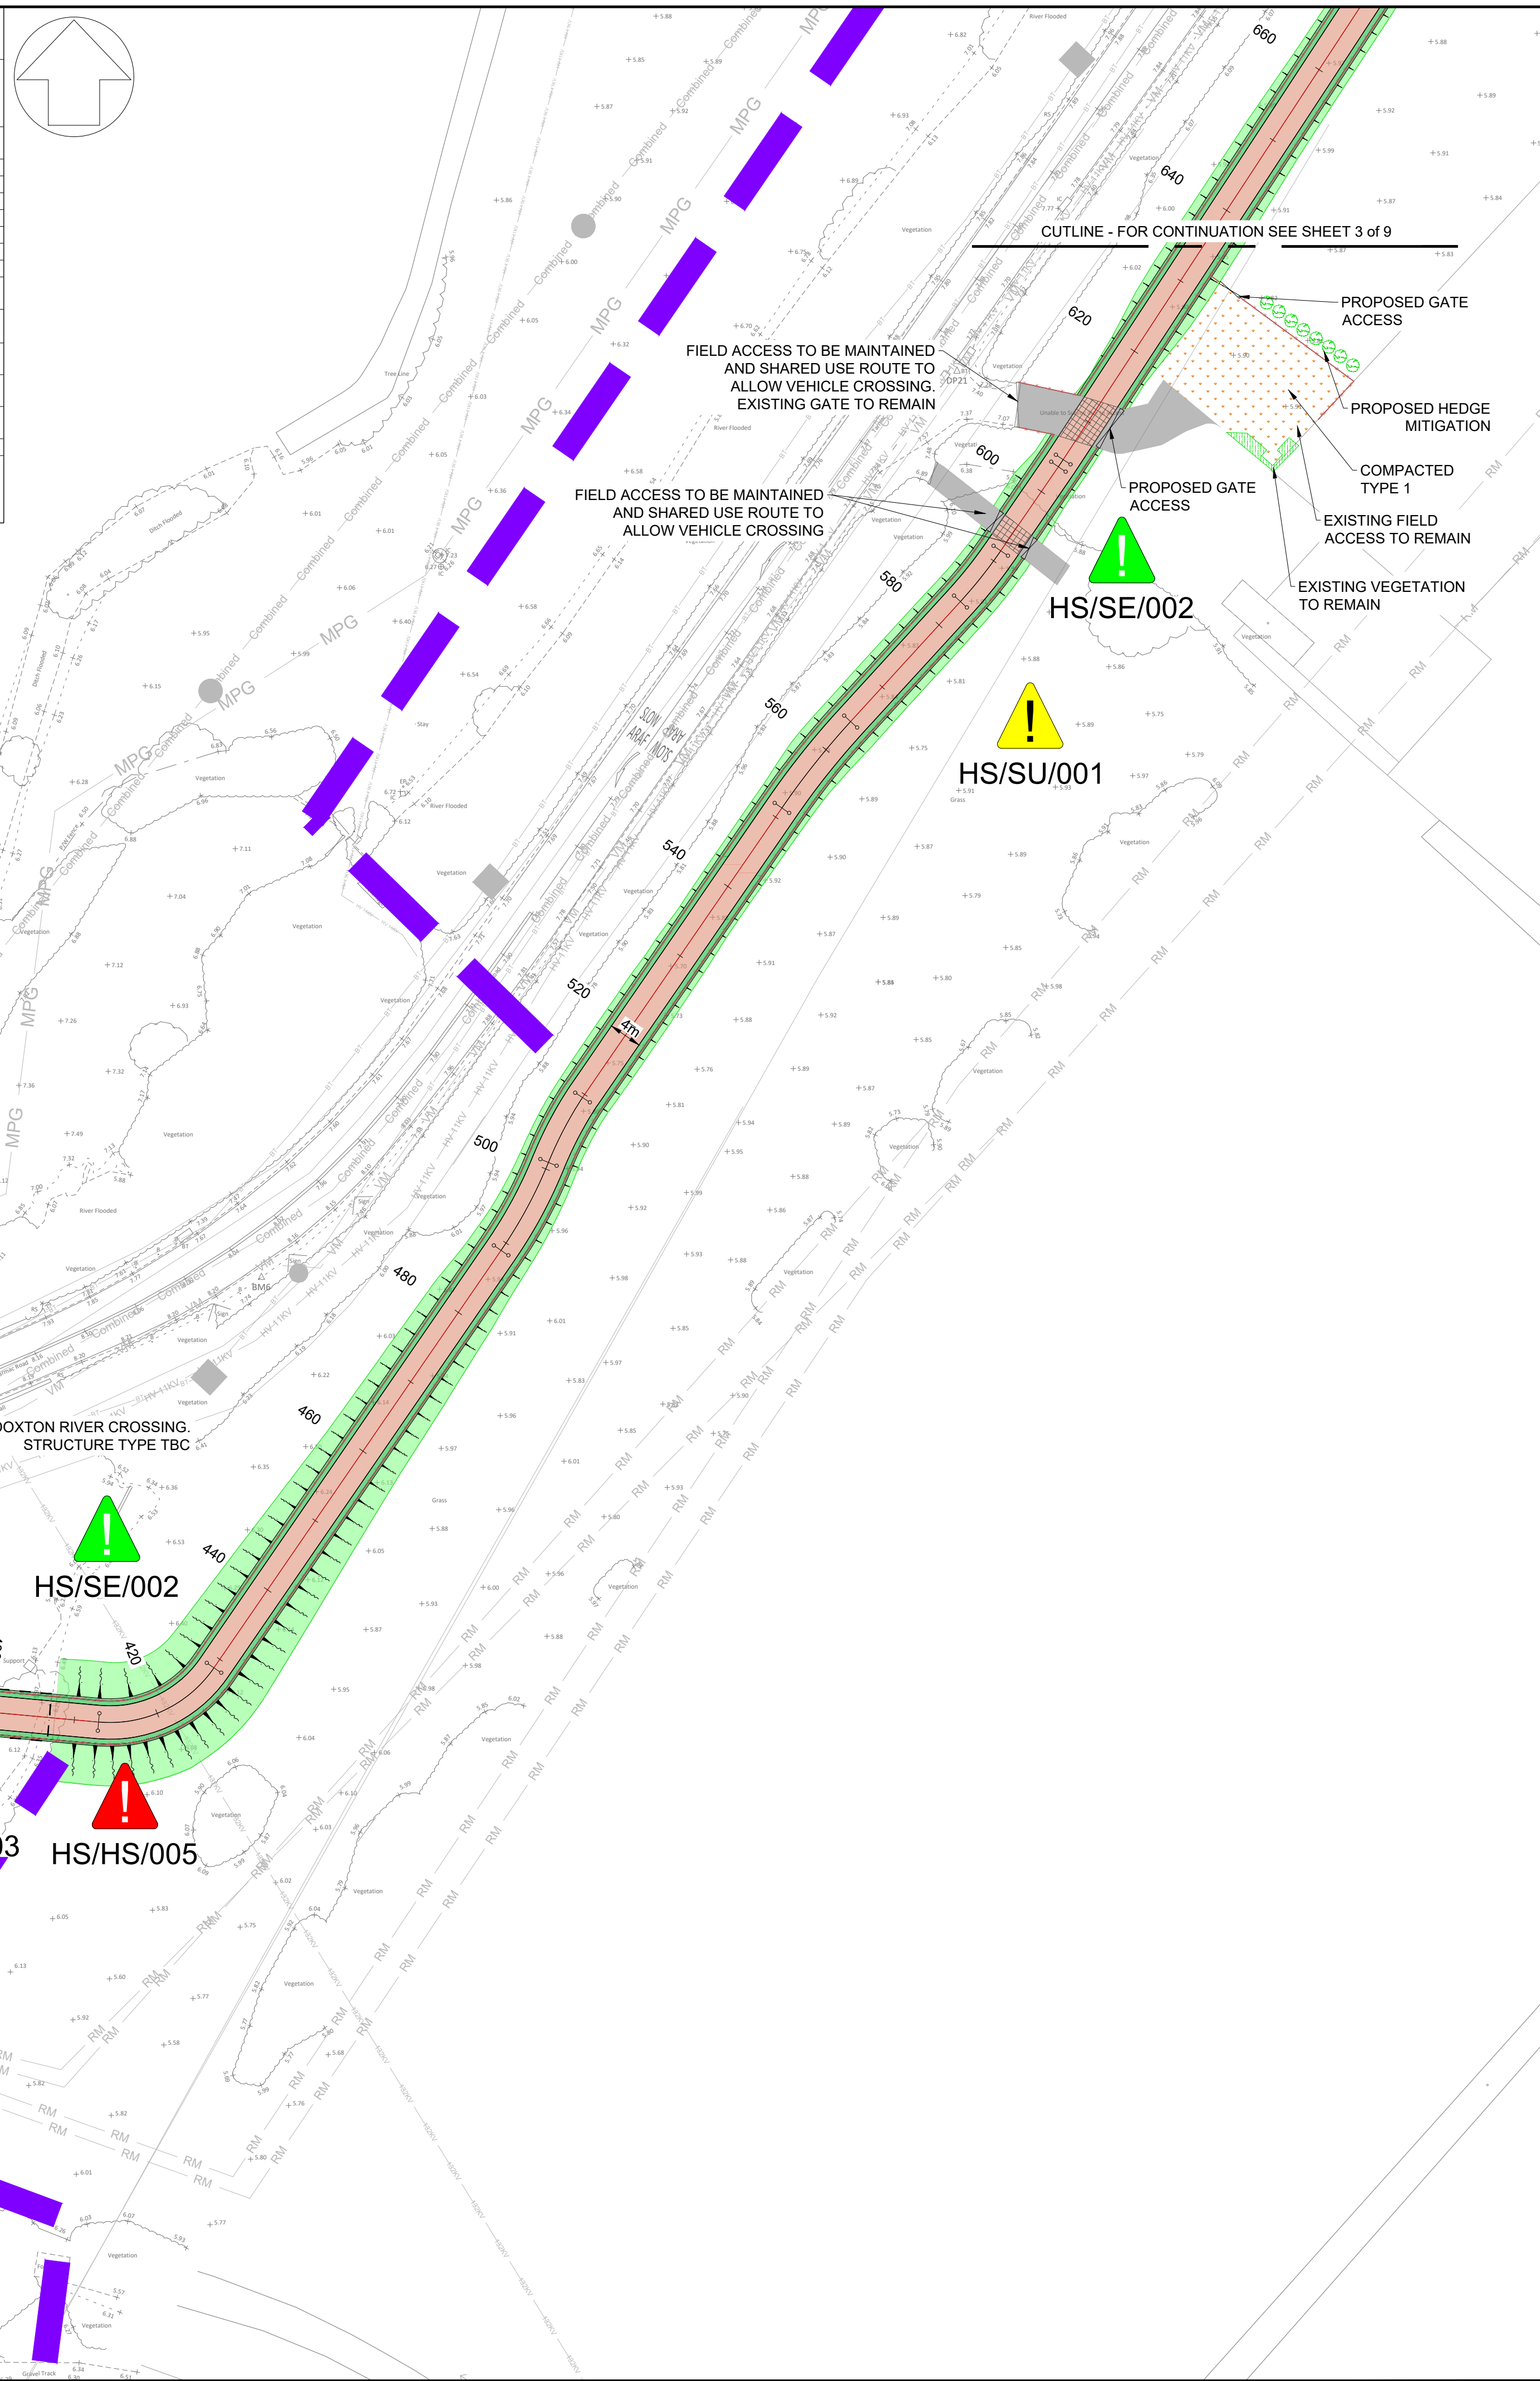

- NOTES
- DO NOT SCALE FROM DRAWING. USE FIGURED DIMENSIONS ONLY. ALL UNITS ARE IN METERS UNLESS STATED OTHERWISE.
 - REFER TO DRAWINGS 10058585-ARC-XX-010-DR-C-00004 FOR GENERAL ARRANGEMENT OVERVIEW.
 - REFER TO REPORT 10058585-ARC-AT-300-RP-E-00002 FOR POTENTIAL BADGER PATH LOCATIONS

KEY

	PROPOSED SHARED FOOTWAY/CYCLEWAY
	SUITABLE FOR HEAVY VEHICLE CROSSOVER
	PROPOSED EARTHWORKS
	PROPOSED VERGE
	POTENTIAL BADGER PATH LOCATION (SEE NOTE 4)
	EXISTING GRAVEL TRACK
	PUBLIC RIGHT OF WAY
	PROPOSED POST AND RAIL FENCE

Rev	Date	Description	Prod.	Chk.	Rev.	App.
P01.3		FIRST ISSUE				

VALE OF GLAMORGAN
BRO MORGANNWG

Project: Biglis to Dinas Powys ATR

Site: Powys to Cardiff Cardiff
Client: Vale of Glamorgan Council Civic Offices, Holford Rd, Barry CF83 4RU www.valeofglamorgan.gov.uk

ARCADIS

Registered office: 80 Fenchurch Street, London EC3M 4BY
Coordinating office: Arcadis Cymru House, St Mellons Business Park, Fortran Road, Cardiff, CF3 0EY, Tel: 44 (0)29 2092 6700

www.arcadis.com © Copyright reserved

Drawing Title: GENERAL ARRANGEMENT SHEET 2 OF 9

Designed: G.Jones	Signed: [Signature]	Date: 29/08/24
Produced: [Signature]	Digitally Signed	Date: [Signature]
Checked: [Signature]	Date: [Signature]	Date: [Signature]
Reviewed: [Signature]	Date: [Signature]	Date: [Signature]
Approved: [Signature]	Date: [Signature]	Date: [Signature]
Design Stage: Preliminary Design		
Original Size: A1	Grid: OS	Datum: ODN
Suitability Code: S0	Scale: 1:500	Project Number: 10058585
Suitability Description:		

Initial Status

Drawing Number: 10058585 - ARC - XX - 010 - DR - C - 00006
Revision: P01.3