


SAFETY, HEALTH AND ENVIRONMENTAL INFORMATION		WORKS STAGE
IN ADDITION TO THE HAZARDS/RISKS NORMALLY ASSOCIATED WITH THE TYPES OF WORK DETAILED ON THIS DRAWING, NOTE THE FOLLOWING:		
<b>HEALTH &amp; SAFETY</b> ⚠️		C = CONSTRUCTION M = MAINTENANCE D = DECOMMISSION/DEMOLITION
HS/HS/001 - WORKS IN CLOSE PROXIMITY TO PUBLIC		C / M / D
HS/HS/002 - WORKING NEXT TO LIVE TRAFFIC		C / M / D
HS/HS/003 - WORKING NEXT TO STEEP EMBANKMENTS		C / M / D
HS/HS/004 - WORKING ON / NEXT TO EXISTING BRIDGE		C / M / D
HS/HS/005 - WORKING WITHIN EXISTING RIVER		C / M / D
HS/HS/006 - WORKING NEXT TO SMALL WATERCOURSE		C / M / D
HS/HS/007 - WORKING UNDER EXISTING OVERHEAD LINES		C / M / D
<b>ENVIRONMENTAL</b> 🌿		
HS/SE/001 - WORKS IN CLOSE PROXIMITY TO EXISTING TREE ROOT PROTECTION ZONES		C / D
HS/SE/002 - VEGETATION CLEARANCE - POTENTIAL FOR HABITAT DISTURBANCE		C / D
HS/SE/003 - VEGETATION CLEARANCE - POTENTIAL FOR PROTECTED SPECIES		C / D
<b>UTILITIES</b> ⚡		
HS/SU/001 - EXISTING UTILITIES		C / M / D
IT IS ASSUMED THAT ALL WORKS WILL BE CARRIED OUT BY A COMPETENT CONTRACTOR WORKING, WHERE APPROPRIATE, TO AN APPROVED METHOD STATEMENT. TO BE READ IN CONJUNCTION WITH RISK REGISTER FOR FURTHER INFORMATION AND MITIGATION MEASURES.		

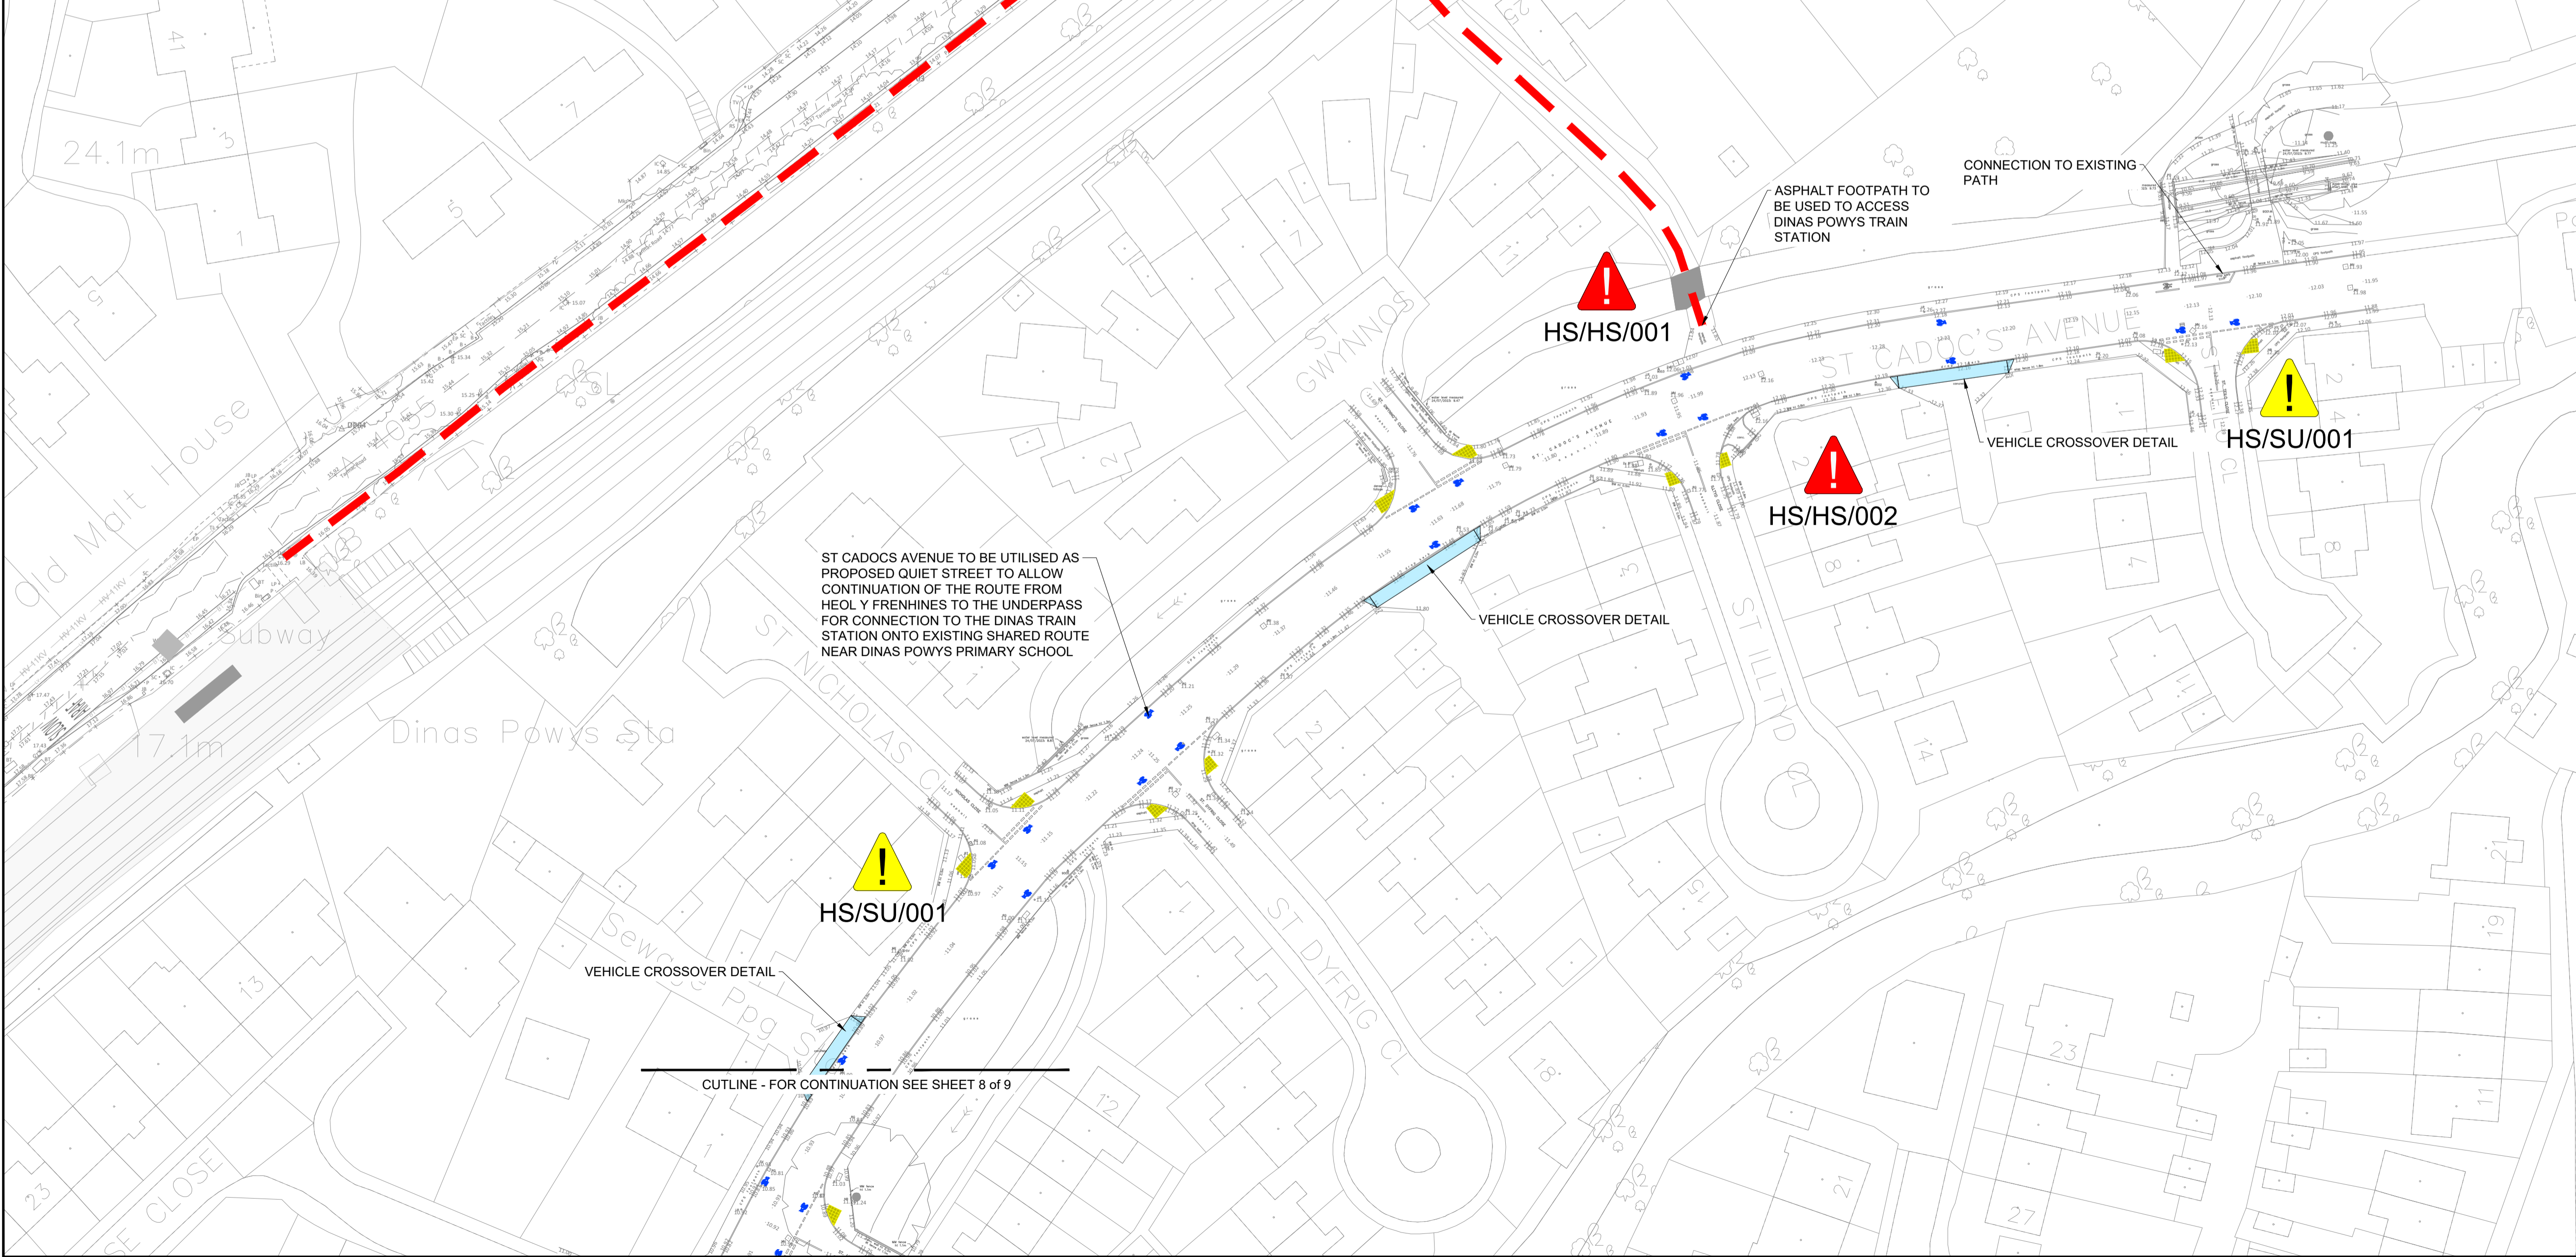

**NOTES**

- DO NOT SCALE FROM DRAWING. USE FIGURED DIMENSIONS ONLY.
- ALL UNITS ARE IN METERS UNLESS STATED OTHERWISE.
- REFER TO DRAWINGS 10058585-ARC-XX-010-DR-C-00004 FOR GENERAL ARRANGEMENT OVERVIEW.

**KEY**

- PROPOSED VEHICLE CROSSOVER
- PROPOSED BLISTER TACTILE PAVING
- PROPOSED ROAD MARKINGS

Rev	Date	Description	Prod.	Chk.	Rev.	App.
P01.3		FIRST ISSUE				

**VALE OF GLAMORGAN**  
BRO MORGANNWG

Project: Biglis to Dinas Powys ATR

Site: Powys to Cardiff Cardiff  
Client: Vale of Glamorgan Council Civic Offices, Holton Rd, Barry CF83 4RU www.valeofglamorgan.gov.uk

**ARCADIS**

Registered office: 80 Fenchurch Street, London EC3M 4BY  
Coordinating office: Arcadis Cymru House, St Mellons Business Park, Fortran Road, Cardiff, CF3 0EY, Tel: 44 (0)29 2092 6700

www.arcadis.com © Copyright reserved

Drawing Title: **GENERAL ARRANGEMENT SHEET 9 OF 9**

Designed:	Signed:	Date:
G.Jones		29/08/24
Checked:	Digitally Signed	
Reviewed:	Signed	
Approved:	Signed	

Design Stage: Preliminary Design

Original Size:	Grid:	Datum:
A1	OS	ODN

Suitability Code: S0 Scale: 1:500 Project Number: 10058585

Suitability Description:

Initial Status

Drawing Number:	Revision:
10058585 - ARC - XX - 010 - DR - C - 00013	P01.3

Print Date: 2024-09-27 09:18:37  
C:\bms\arcadis-uk-09\dms49589\10058585-ARC-XX-010-DR-C-00013.dwg

SCALE 1:500 (A1)  
SCALE 1:1000 (A3)  
METRES